

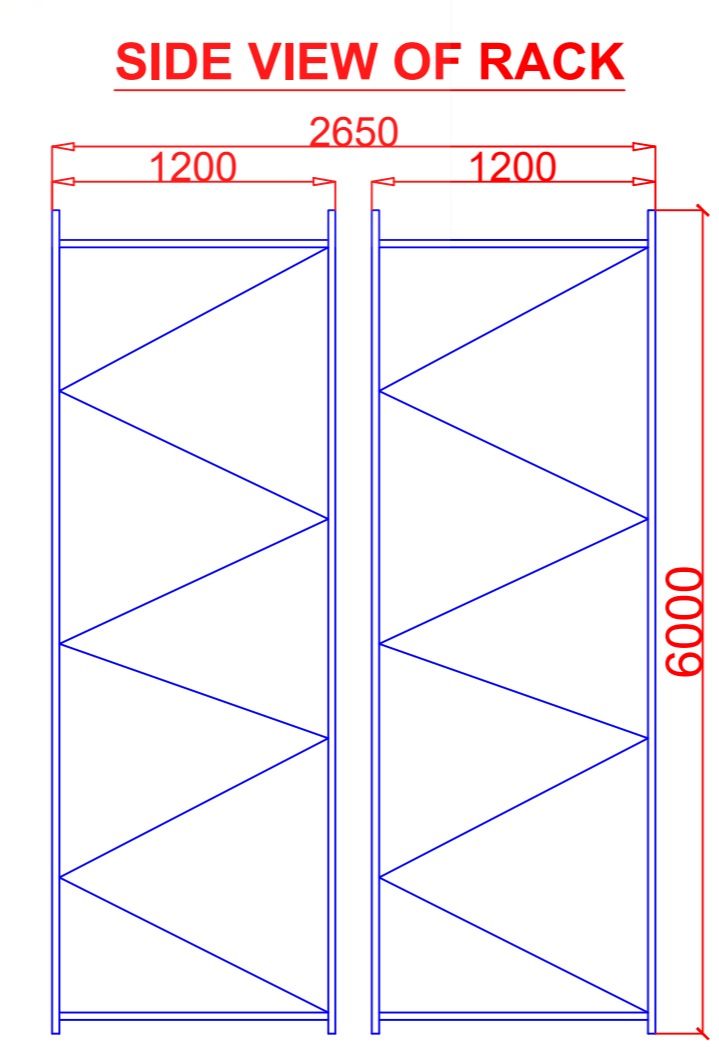
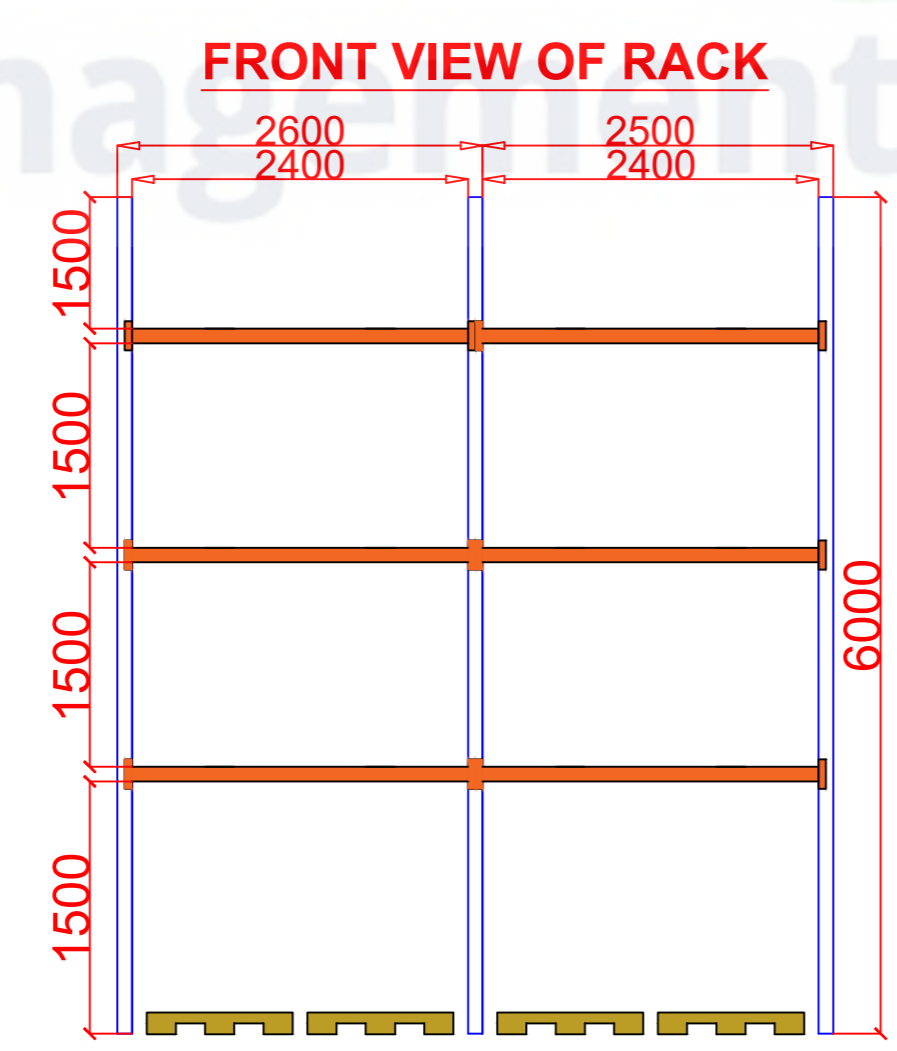


B TYPE RACKS HEAVY DUTY STORAGE RACKING SYSTEM

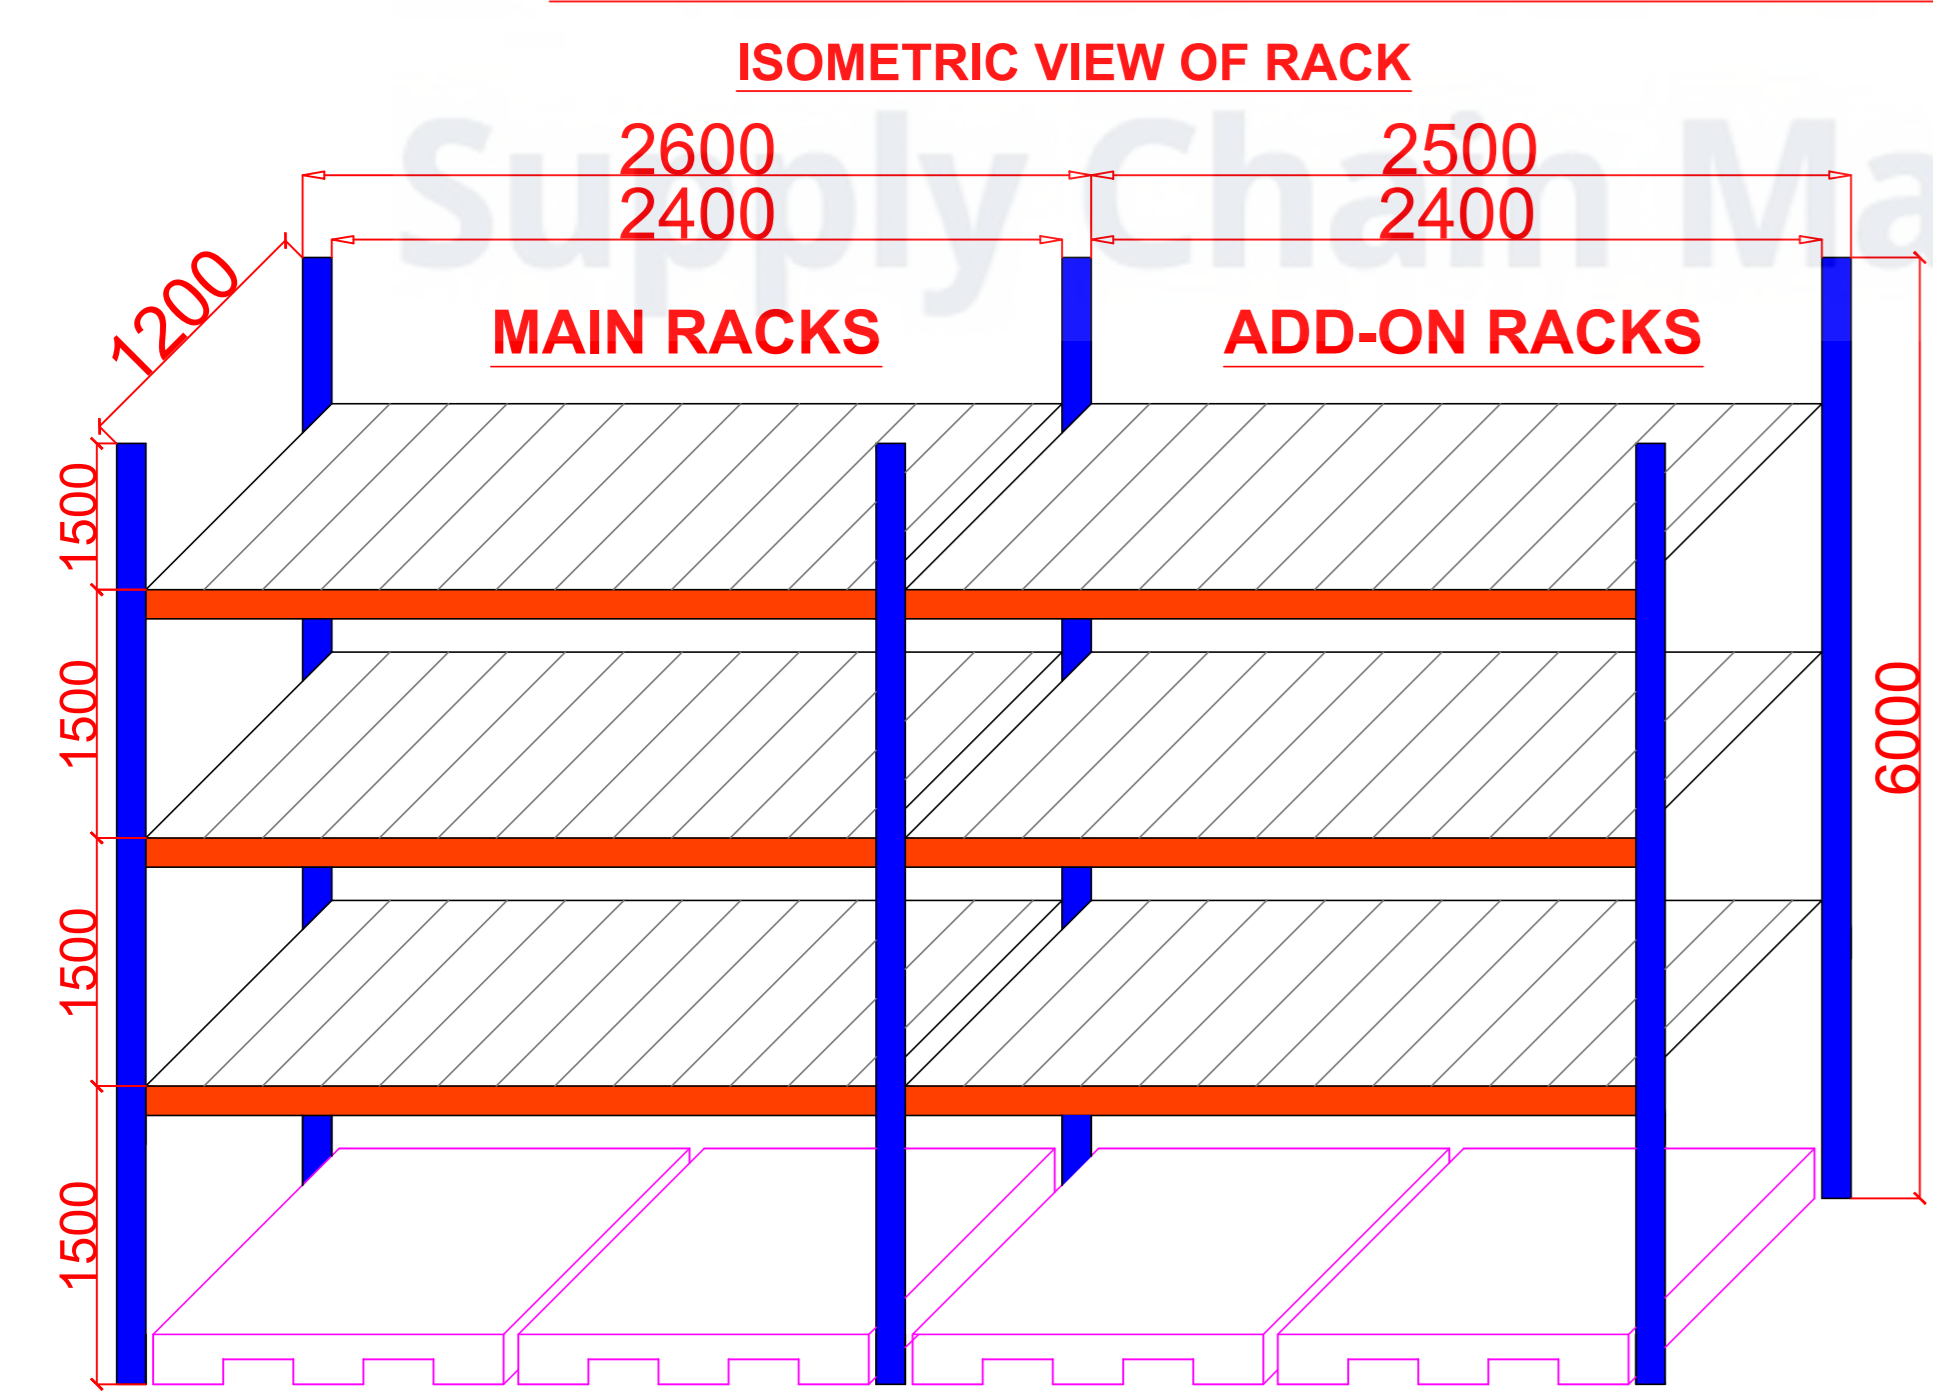

C TYPE RACKS SLOTTED ANGLE RACKS

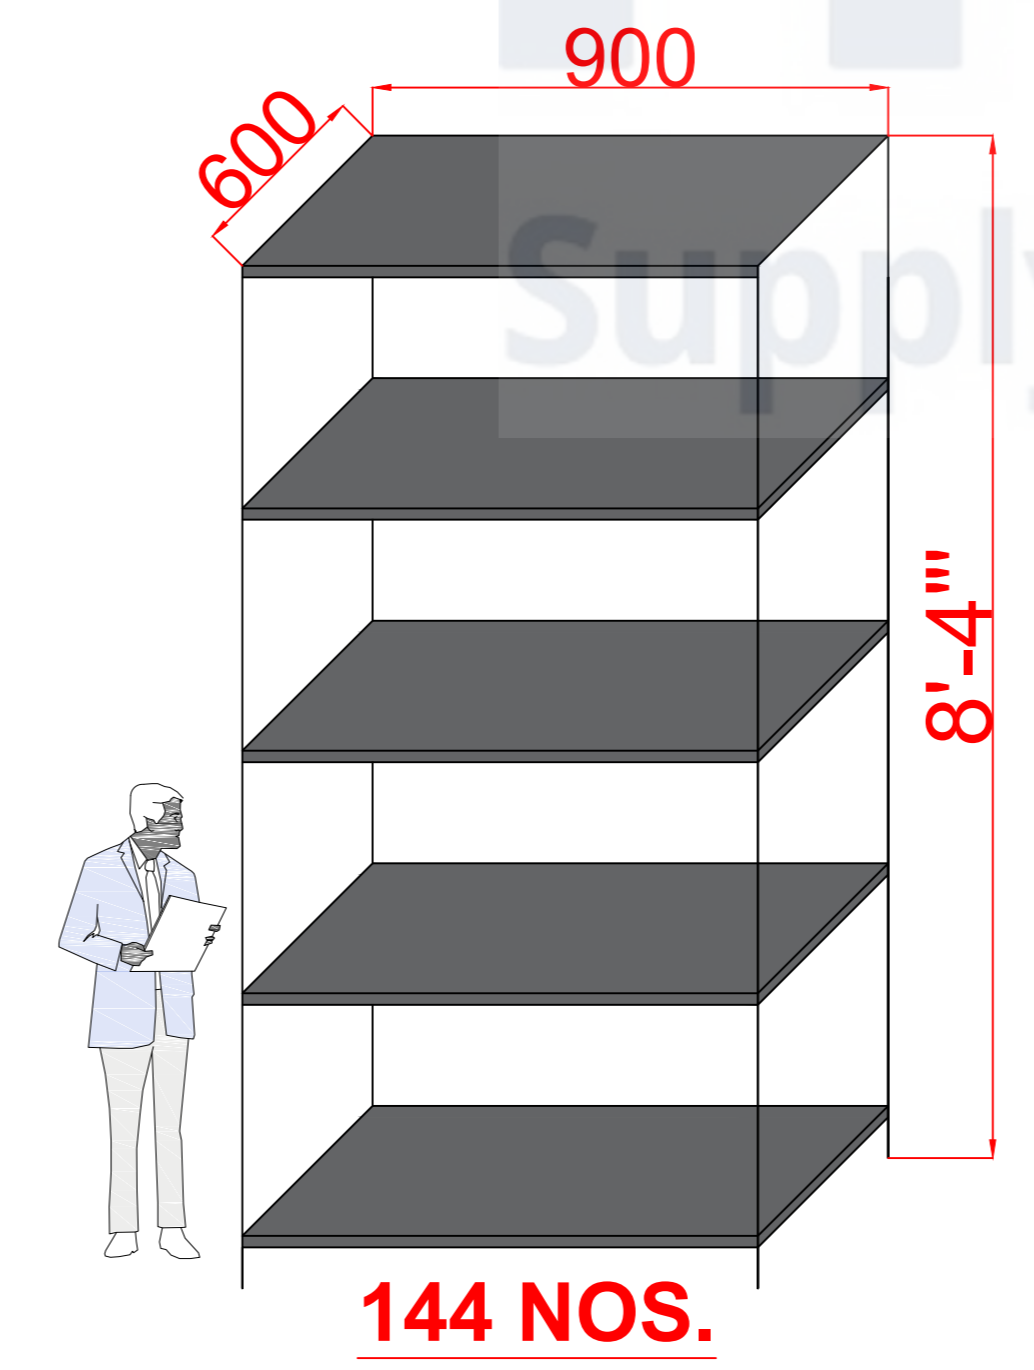

CAPACITY DETAILS-SHELVING LEVELS			
UNIT NAME	UNIT QTY	LEVELS/UNIT	TOTAL LEVELS
C	336	4	1344
			0
TOTAL CAPACITY			1344 nos

CAPACITY DETAILS (PALLET)-AMBIENT AREA						PALLET DETAILS	
UNIT NAME	UNIT QTY	LEVELS/UNIT	PALLETS/LEVEL	PALLET/UNIT	TOTAL PALLETS	Weight (kg)	Height
B	120	G+3	2	8	960	1000	1400
					0		
					0		
					0		
					0		
TOTAL CAPACITY					960 nos	Achieved Capacity	960 Nos.

REV NO.	DESCRIPTION	DATE	MADE
R01			

holisol Supply Chain Management
 Holisol Logistics Pvt. Ltd.
 Adjacent to Sultanpur Metro Station gate no.1
 Plot No. 23, 1st Floor, New Delhi - 110030, India
 www.holisologistics.com

PROJECT	JIGANI_BANGALORE	DRAWING NO	HLS_JIGANI_30K
TITLE	MFC	SCALE	WAREHOUSE LAYOUT
CLIENT		DATE	21-11-2022
		DRAWN	SK
		APPROVED	AK

Note: All dimensions are in mm.