


Total w/h area ~43,734 sq feet  
 Total racking area ~22,734 sq feet  
 Handling area ~19,892 sq feet

**CAPACITY DETAILS-SHELVING BINS/BOX**

UNIT NAME	UNIT QTY	LEVELS/ UNIT	BINS/LEVEL	BINS/UNIT	TOTAL LEVELS	TOTAL BINS
A	203	20	16	320	4060	64960
A1	2	20	8	160	40	320
B	2	20	12	240	40	480
B1	0	20	5	100	0	0
AH	17	20	8	160	340	2720
A3	1	20	4	80	20	80
AL	1	20	8	160	20	160
CH	1	20	56	840	20	840
C	28	16	120	1800	448	50400
C1	13	16	72	1320	208	17160
C2	2	16	72	540	32	1080
C3	2	16	72	900	32	1800
<b>TOTAL CAPACITY OF BINS</b>					<b>5260NO</b>	<b>140000NOS</b>

Note: All dimensions are in mm.

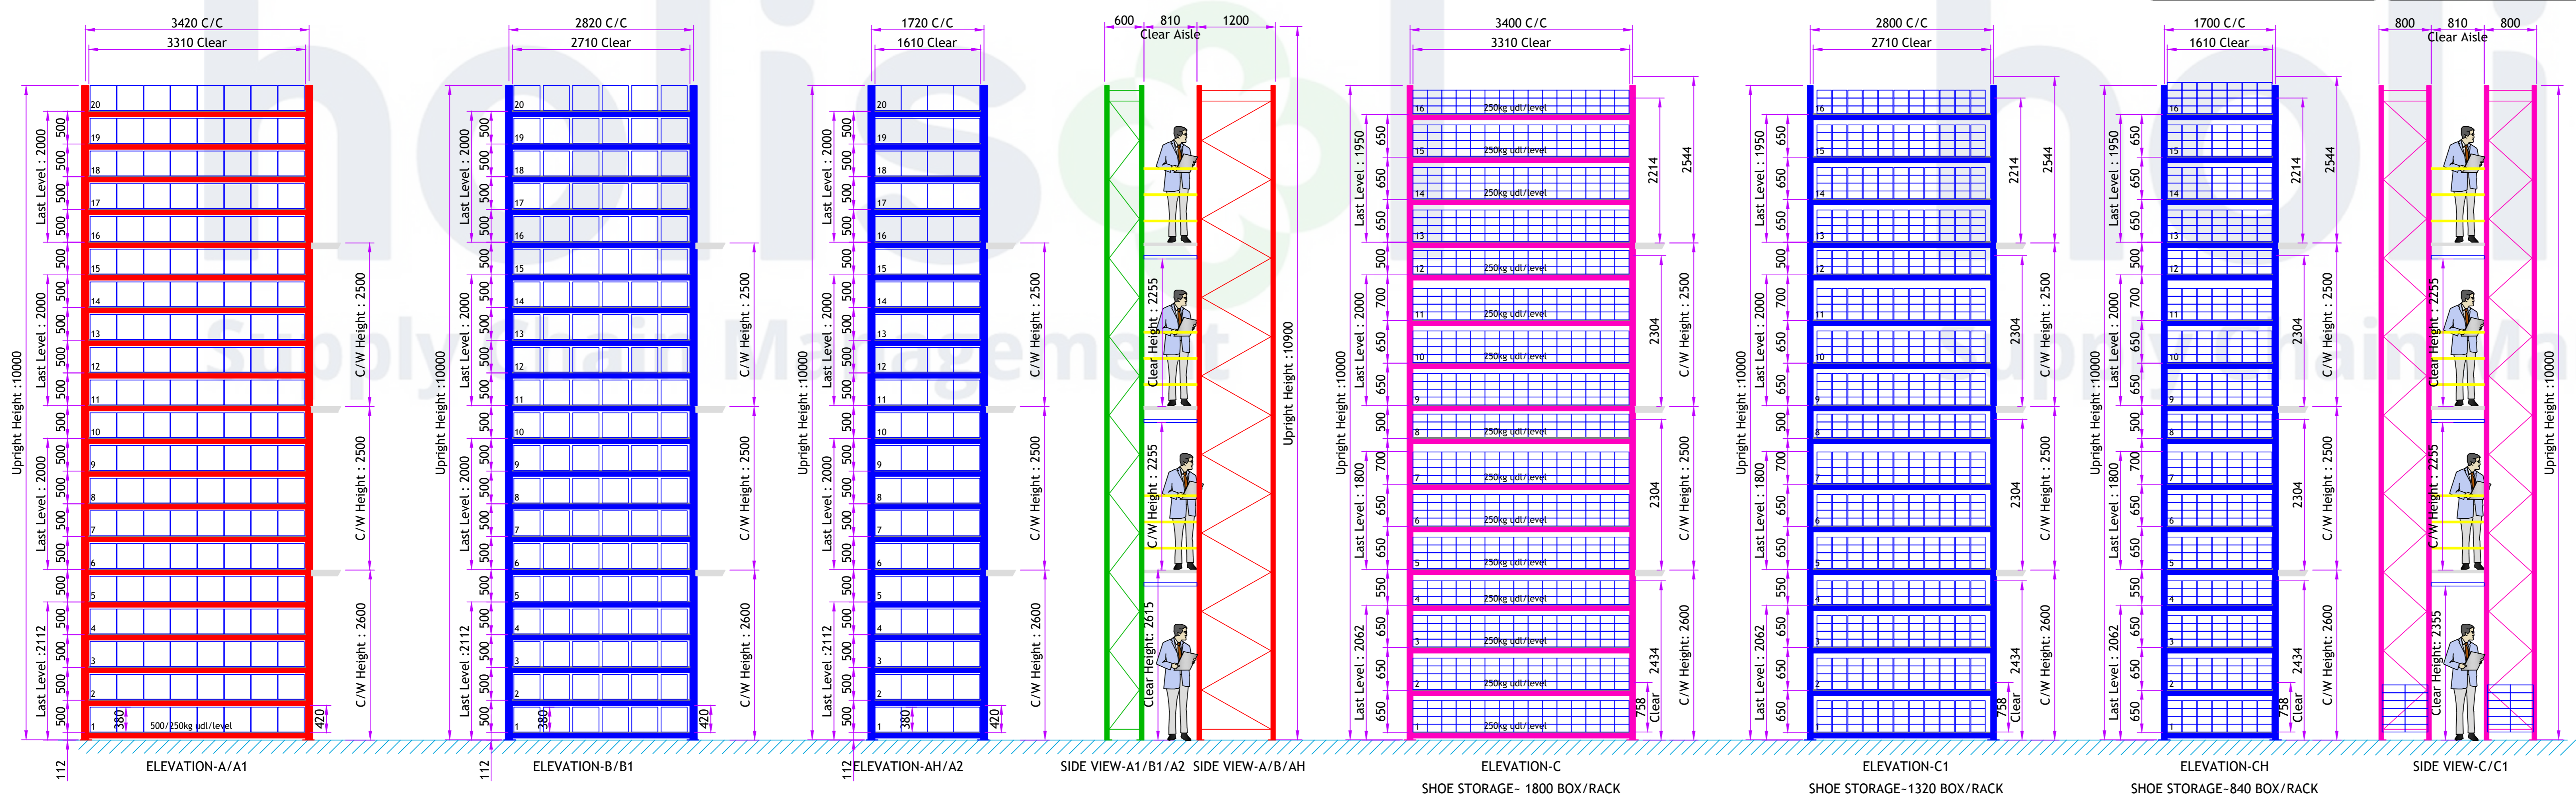

REV NO.	DESCRIPTION	DATE	MADE
R01			

**holis** Holis Logistics Pvt. Ltd.  
 Adjacent to Sultanpur Metro Station gate no.1  
 Plot No. 23, 1st Floor, New Delhi - 110030, India  
 www.holislogistics.com

**PROJECT:** HOLISOL\_TAURO  
**CLIENT:** APPAREL & LIFESTYLE

**DRAWING NO:** HOLISOL\_TAURO WH-2  
**TITLE:** WAREHOUSE LAYOUT  
**SCALE:** 1:205  
**DATE:** 27-09-2022  
**DRAWN:** SK  
**APPROVED:** AK