
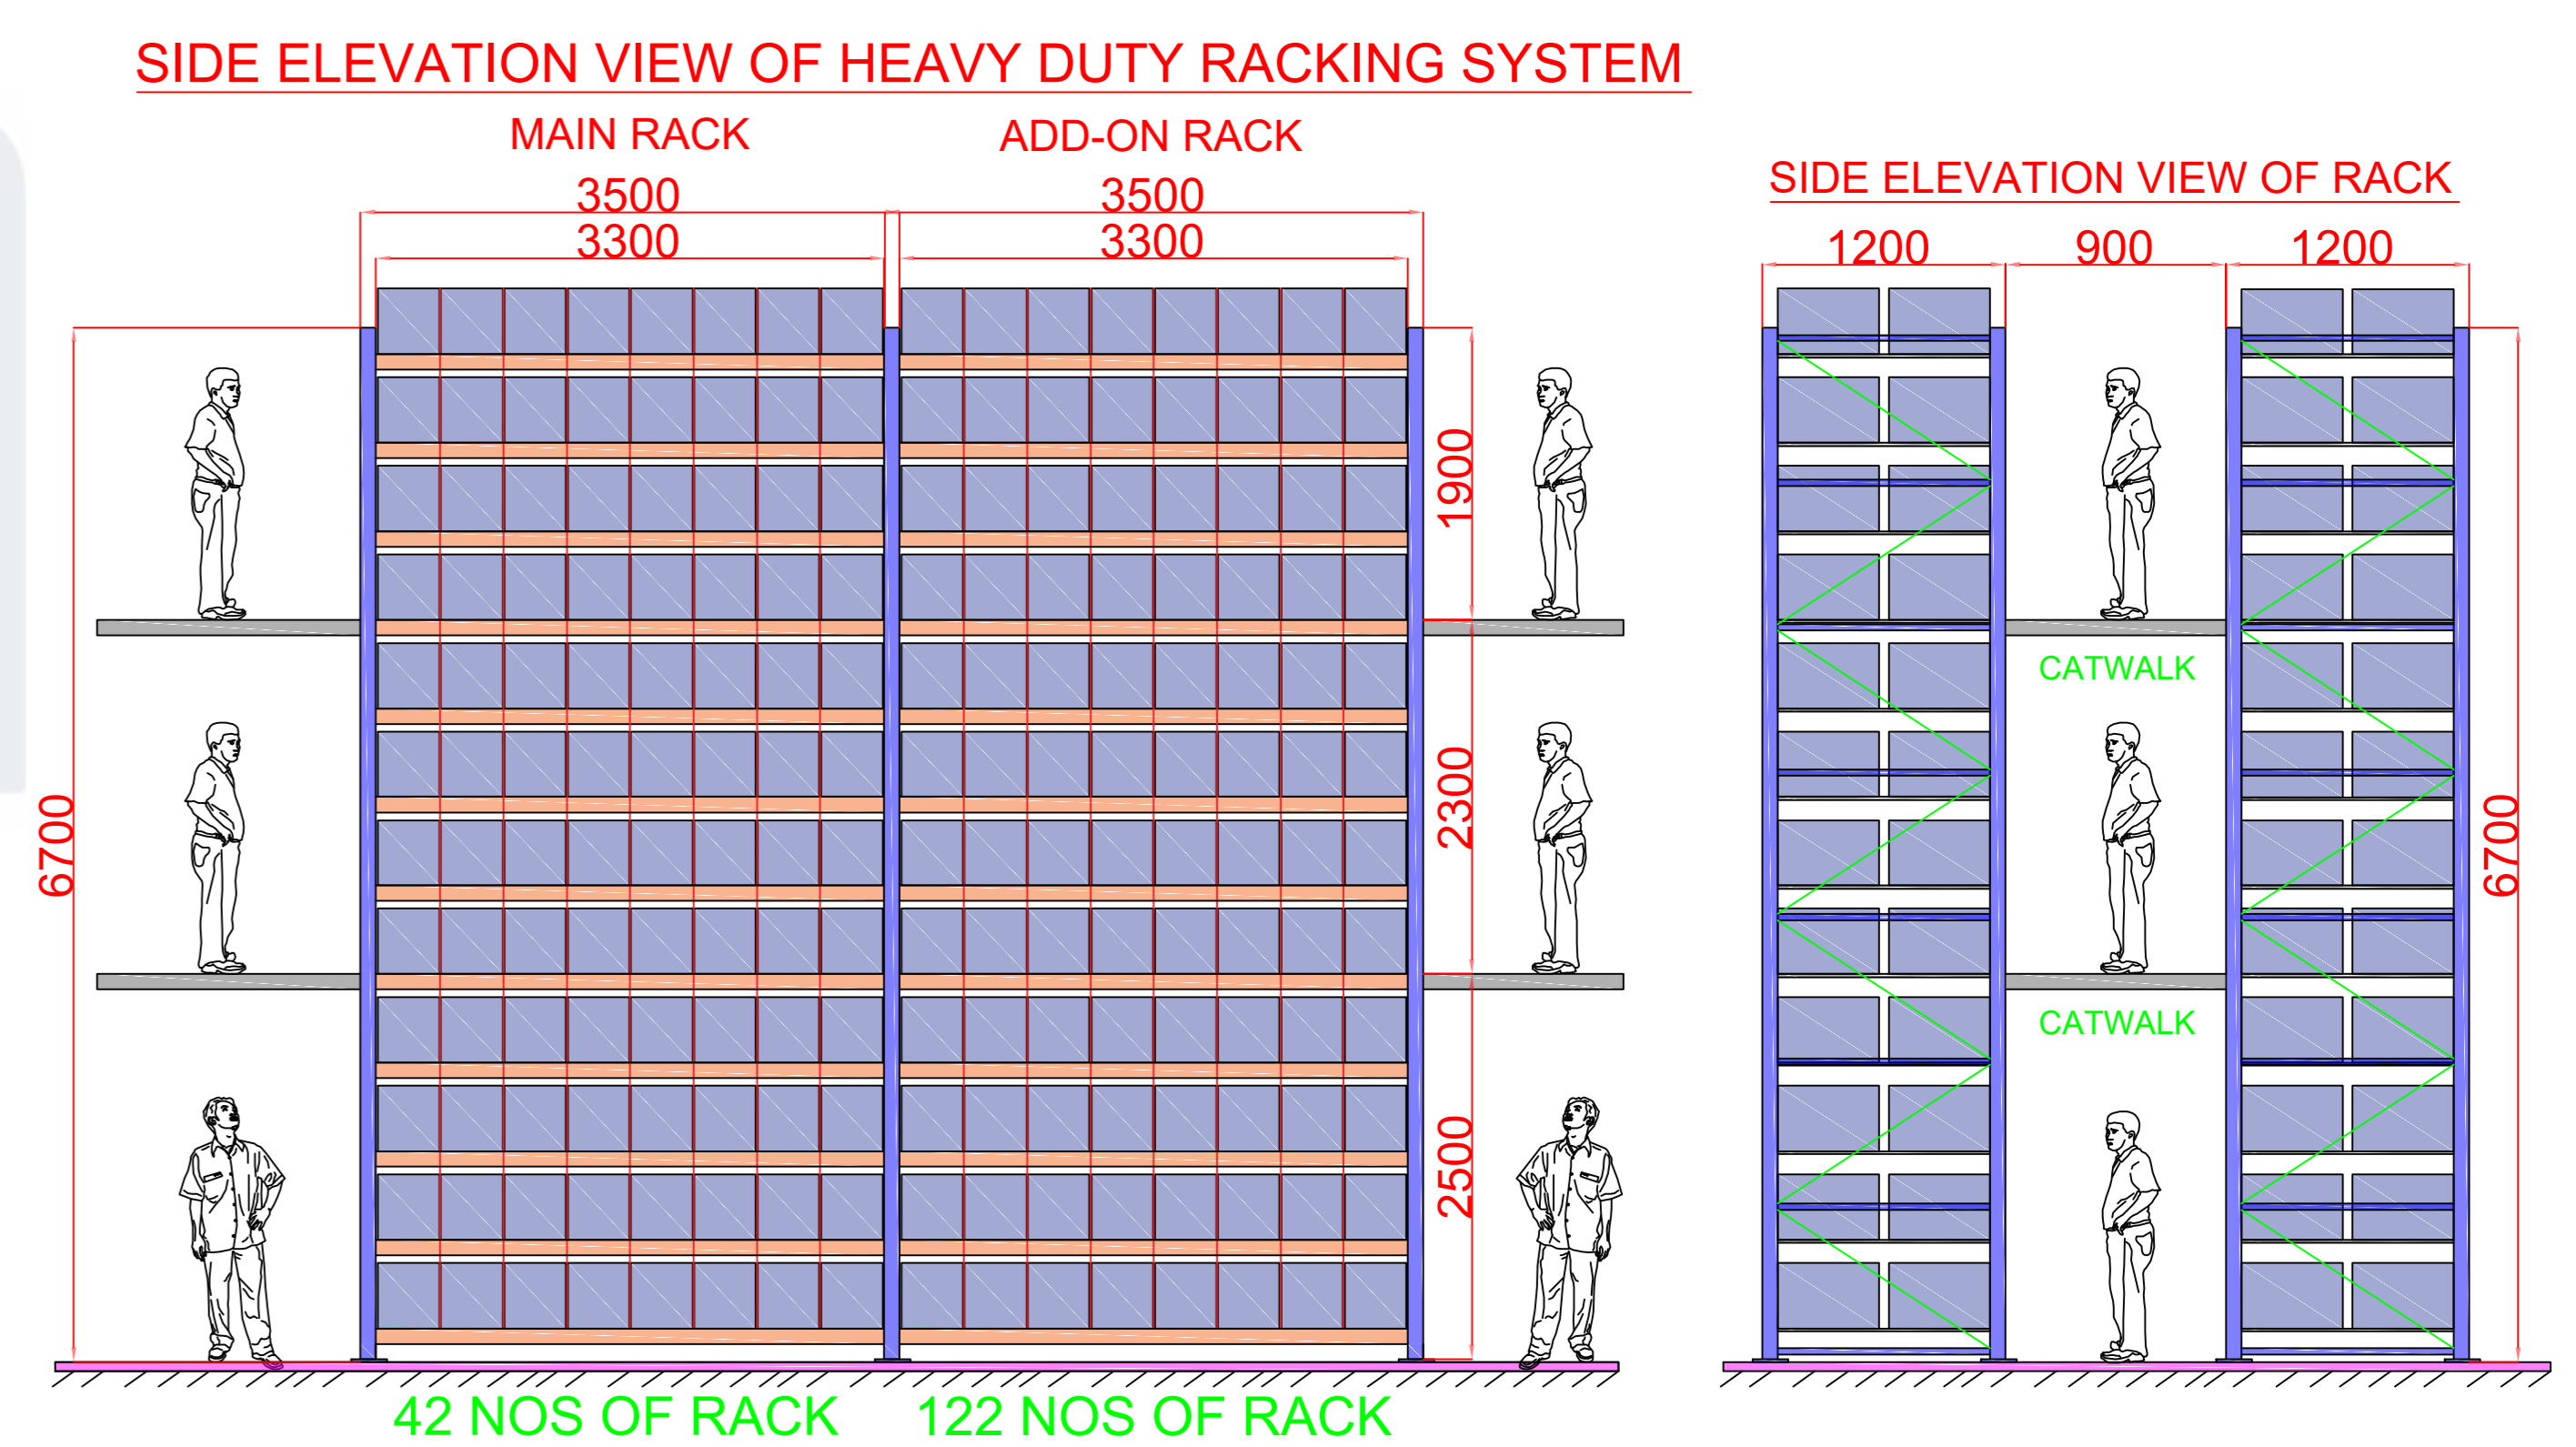


COPYRIGHT THIS DRAWING IS THE PROPERTY OF HOLISOL LOGISTICS. REPRODUCTION IN WHOLE OR PART IS STRICTLY FORBIDDEN WITHOUT OUR WRITTEN CONSENT

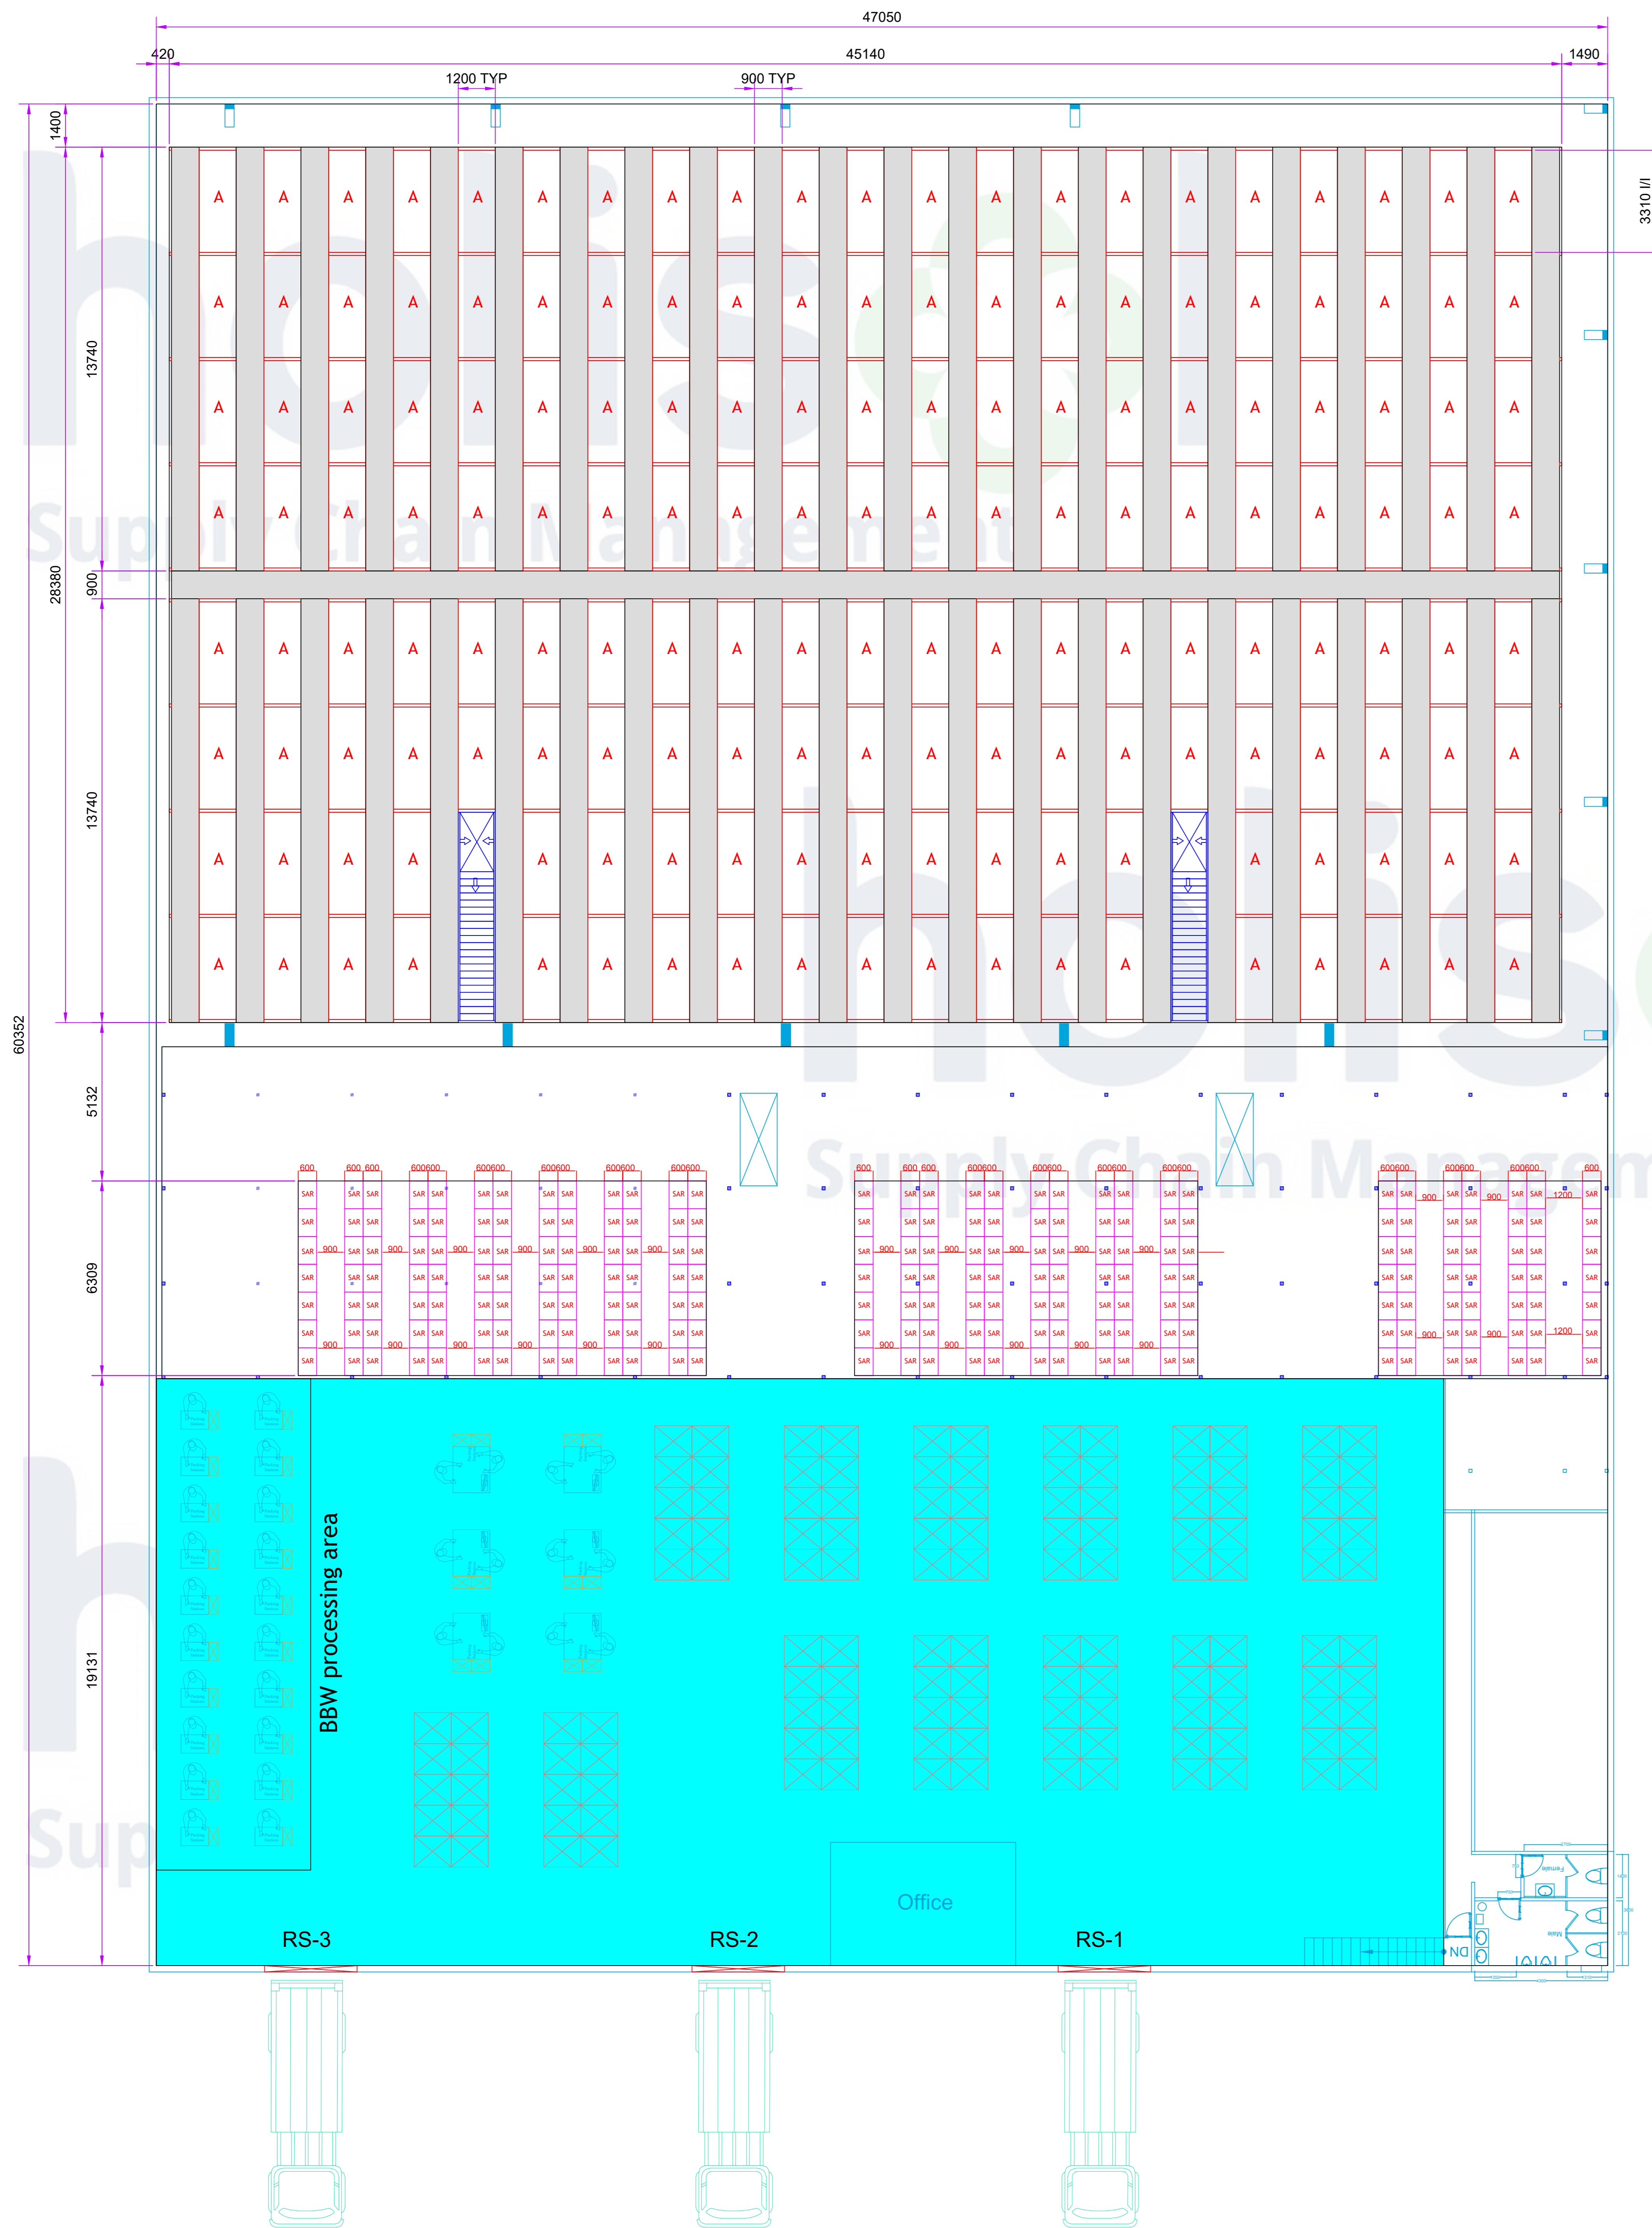

Total w/h area ~30,570 sq feet
 Total racking area G+2 ~13,789 sq feet

CAPACITY DETAILS-SHELVING LEVELS			
UNIT NAME	UNIT QTY	LEVELS/ UNIT	TOTAL LEVELS
A	164	12	1968
SAR	217	4	868
TOTAL CAPACITY			2836 nos

REV NO.	DESCRIPTION	DATE	MADE
R01			

holisol Supply Chain Management
 Holisol Logistics Pvt. Ltd.
 Adjacent to Sultanpur Metro Station gate no.1
 Plot No. 23, 1st Floor, New Delhi - 110030, India
www.holisologistics.com

PROJECT	HLS_GADOLI_30K
TITLE	WAREHOUSE LAYOUT
SCALE	NTS
CLIENT	DATE 21-11-2022
MAJOR	DRAWN SK
	APPROVED AK

Note: All dimensions are in mm.