




### Area specifications

1. Total warehouse area - 1,51,535 sq feet
2. Total storage area - 1,21,740 sq feet
3. Inbound staging area - 8,396 sq feet
4. Outbound staging area - 12,497 sq feet
5. Liquidation & returns - 3410 sq feet

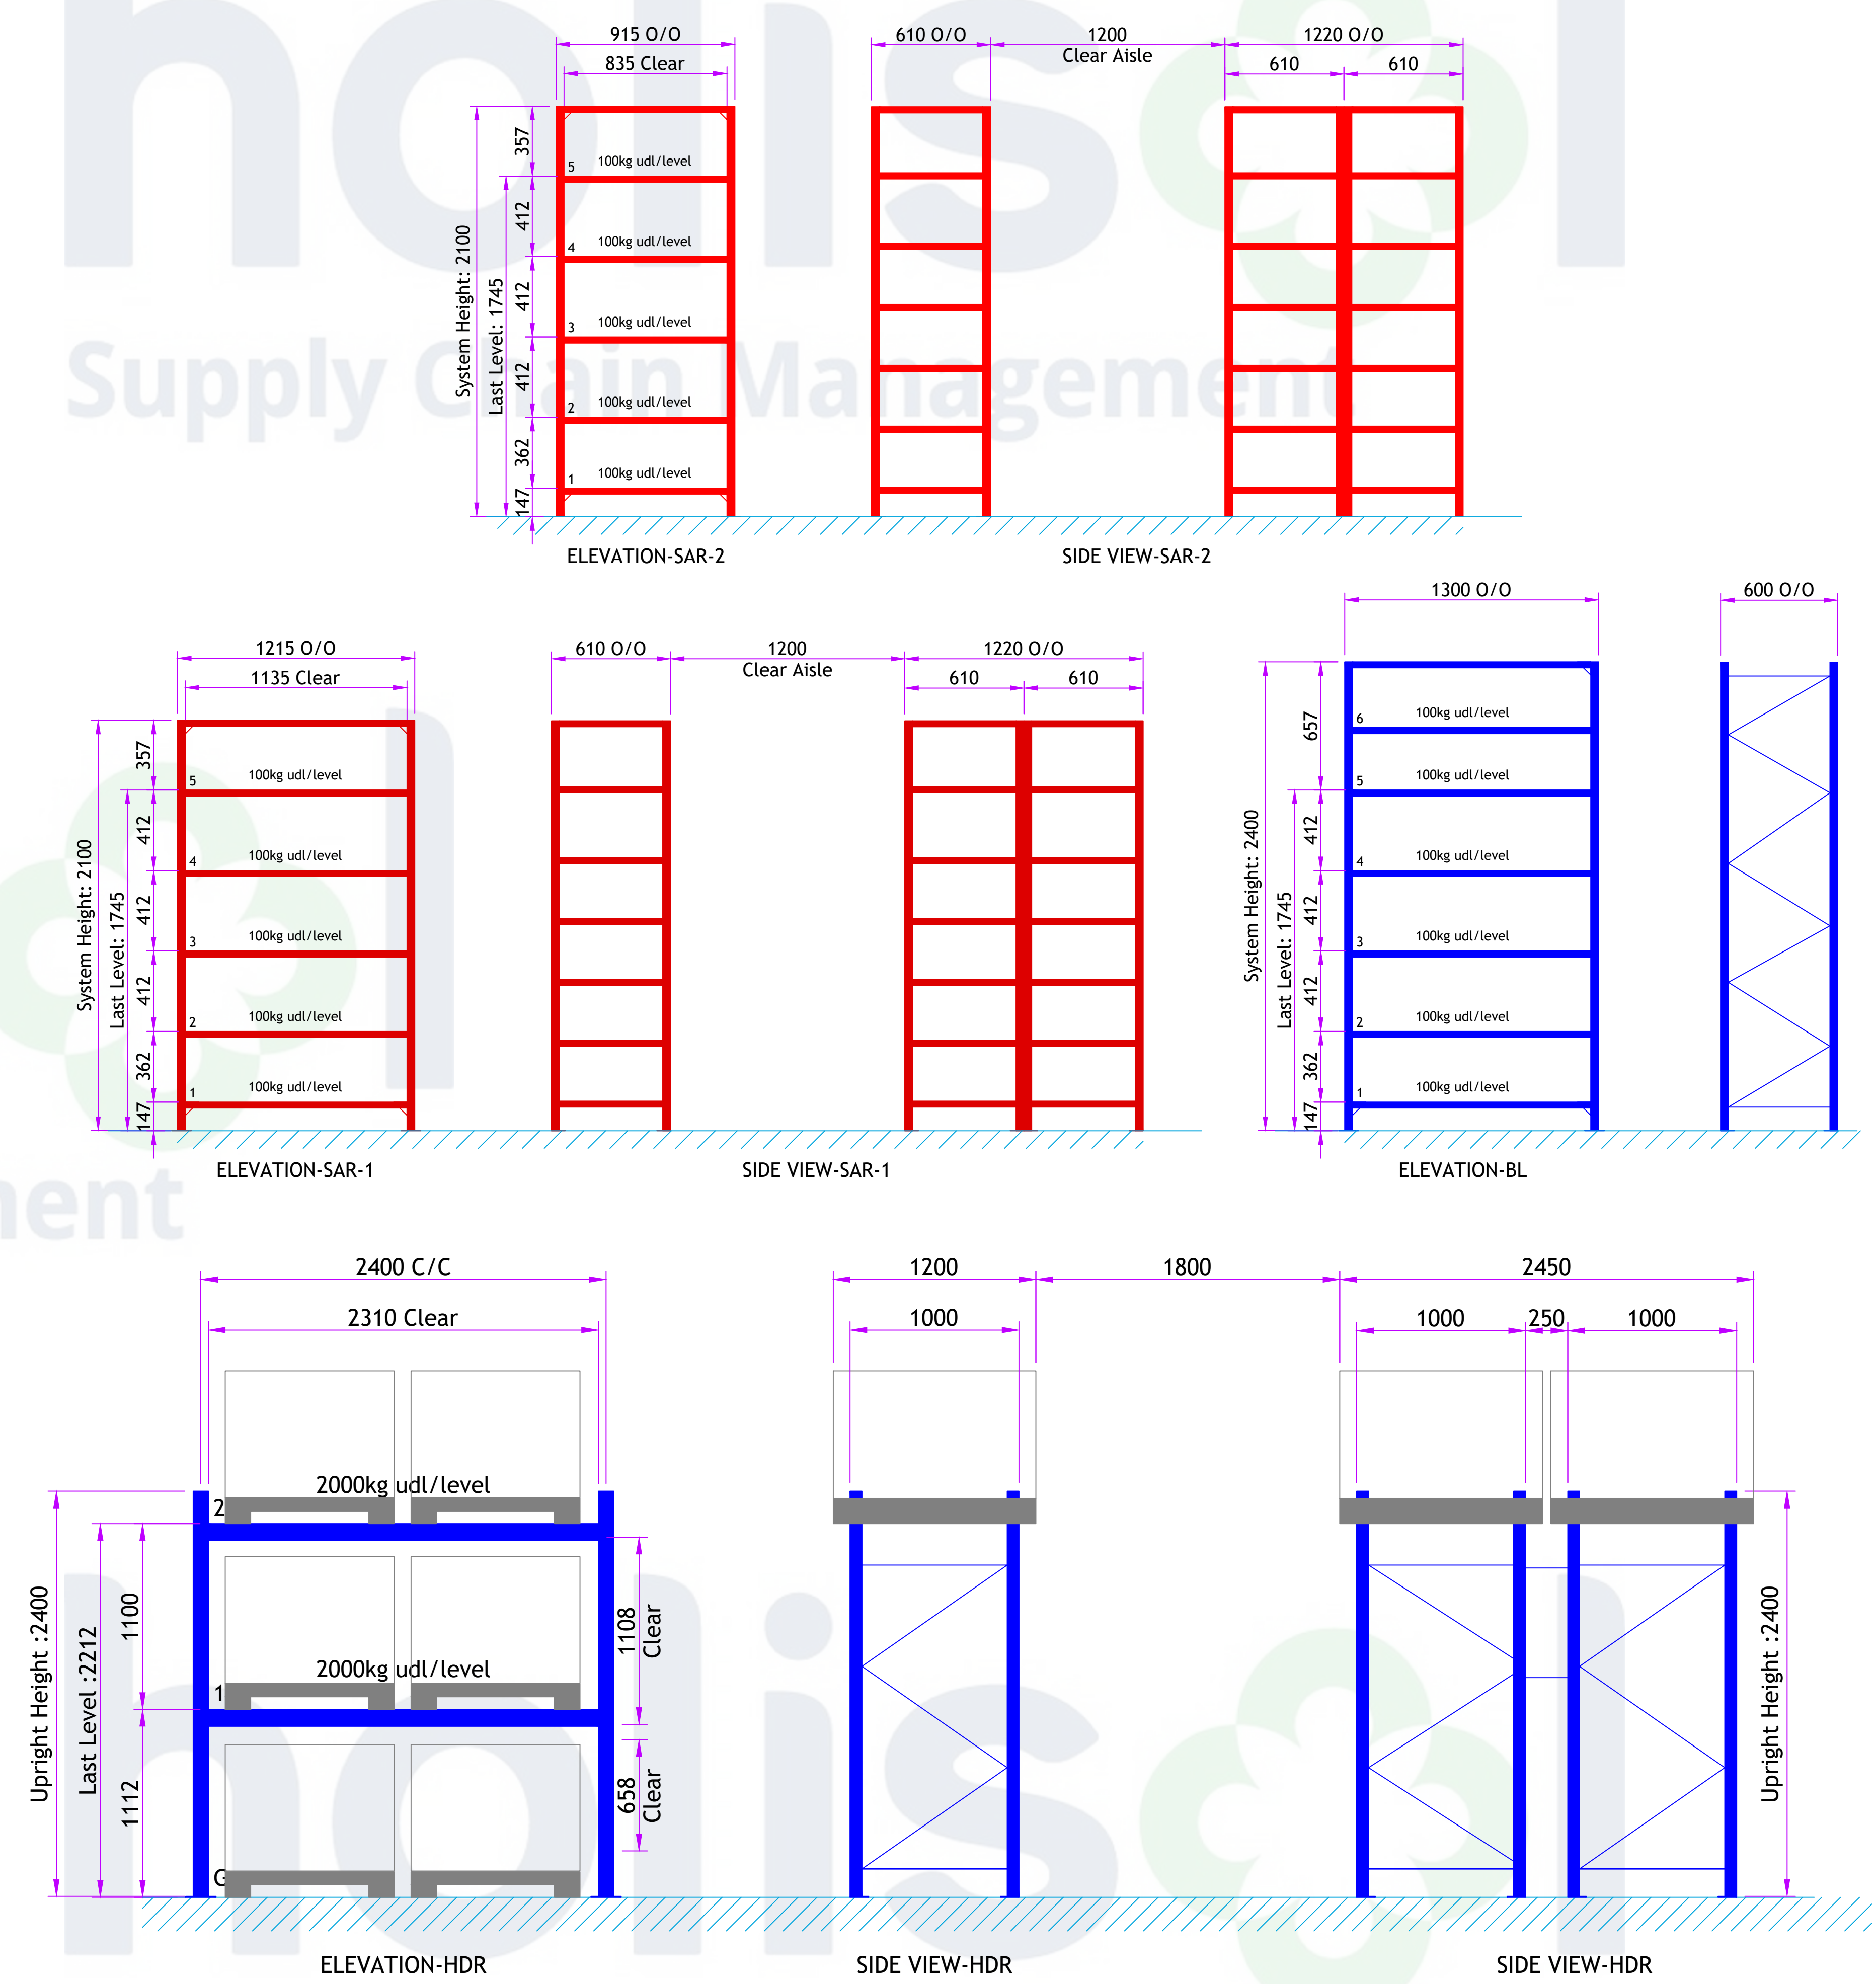

CAPACITY DETAILS			
UNIT NAME	UNIT QTY	LEVELS/UNIT	TOTAL LEVELS
SAR-1	480	5	2400
SAR-2	596	5	2980
HDR	1129	3	3387
BL	488	6	2928
<b>TOTAL CAPACITY</b>			<b>8767</b>

Note: All dimensions are in mm.

REV NO.	DESCRIPTION	DATE	MADE
R01			

<b>holisol</b> Supply Chain Management		Holisol Logistics Pvt. Ltd. Adjacent to Sultanpur Metro Station gate no.1 Plot No. 23, 1st Floor, New Delhi - 110030, India www.holisollogistics.com	
PROJECT	GROFERS(BLINKET)_PATAUDI	DRAWING NO	HOLISOL
TITLE	WAREHOUSE LAYOUT	SCALE	1:437
CLIENT	GROFERS(BLINKET)_DFC	DATE	23-09-2022
DRAWN	SK	APPROVED	AK