



COPYRIGHT THIS DRAWING IS THE PROPERTY OF HOLIS LOGISTICS. REPRODUCTION IN WHOLE OR PART IS STRICTLY FORBIDDEN WITHOUT OUR WRITTEN CONSENT

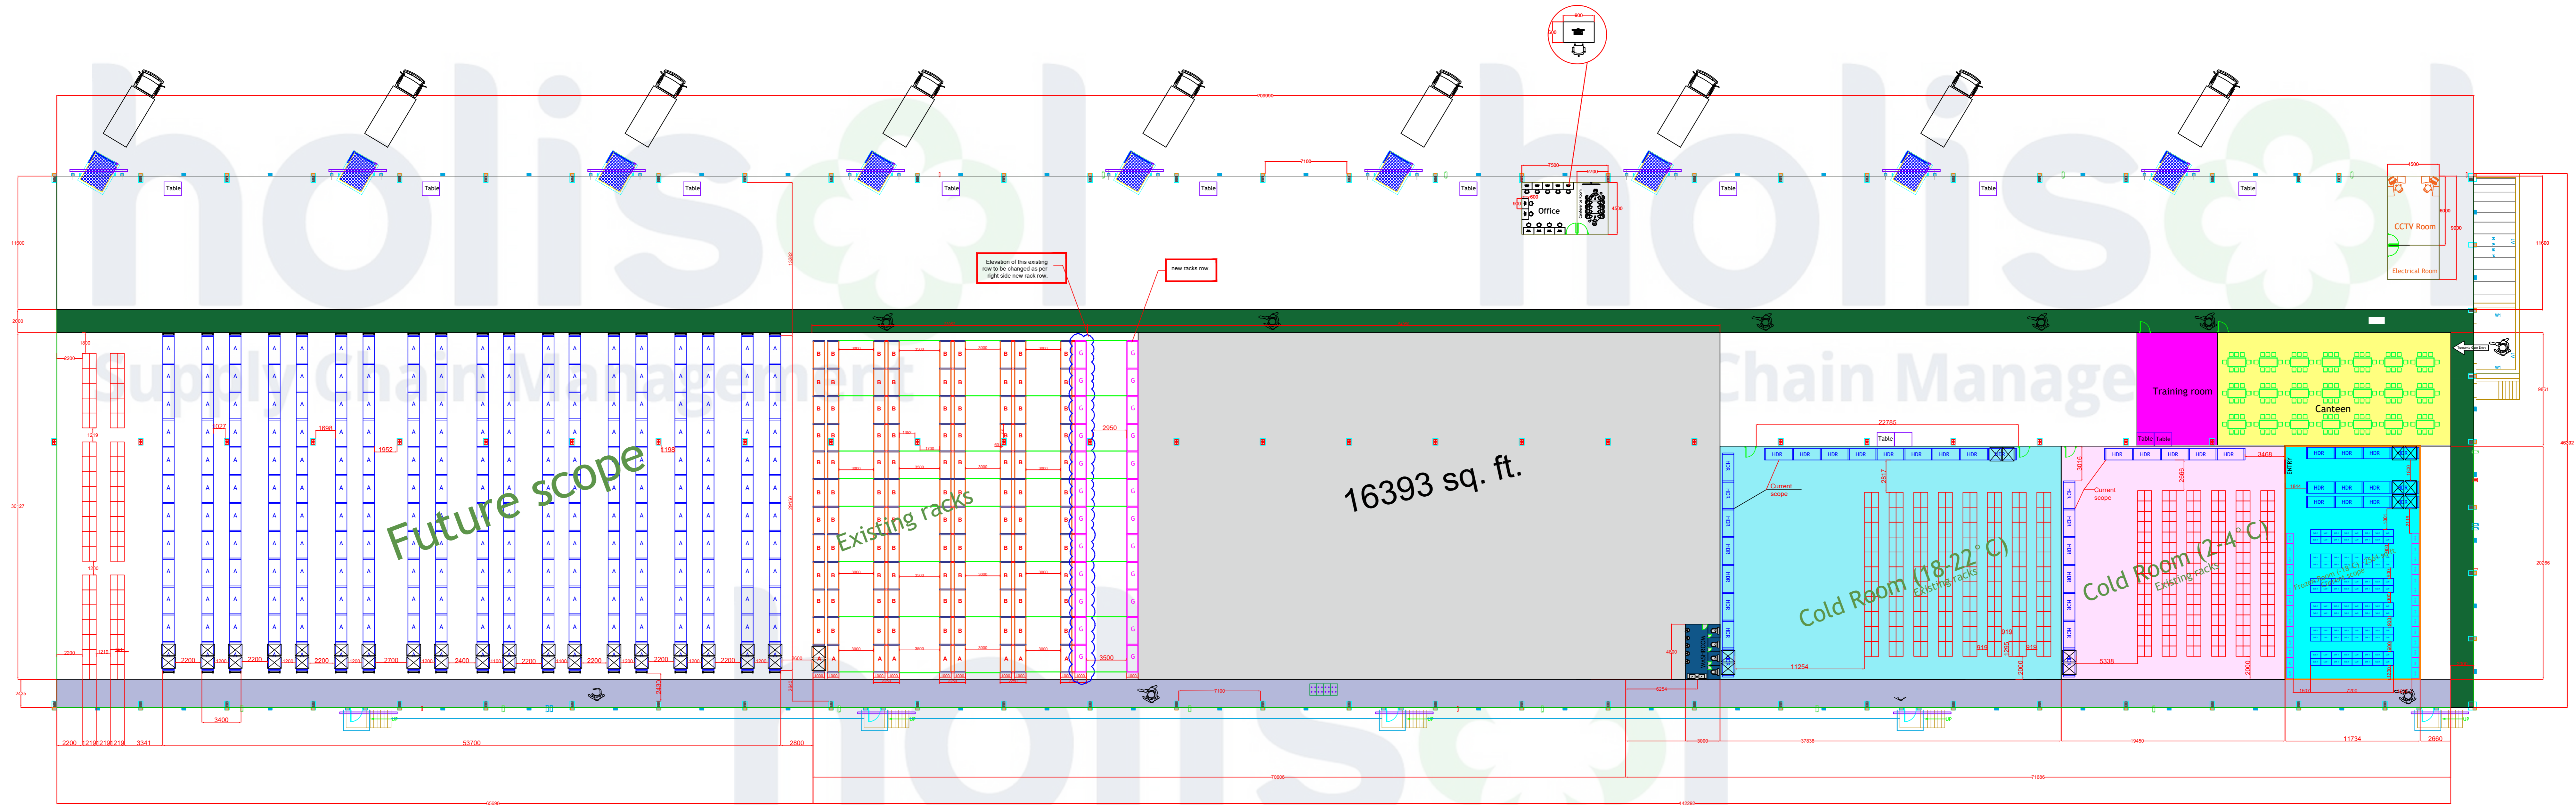

Modified elevation

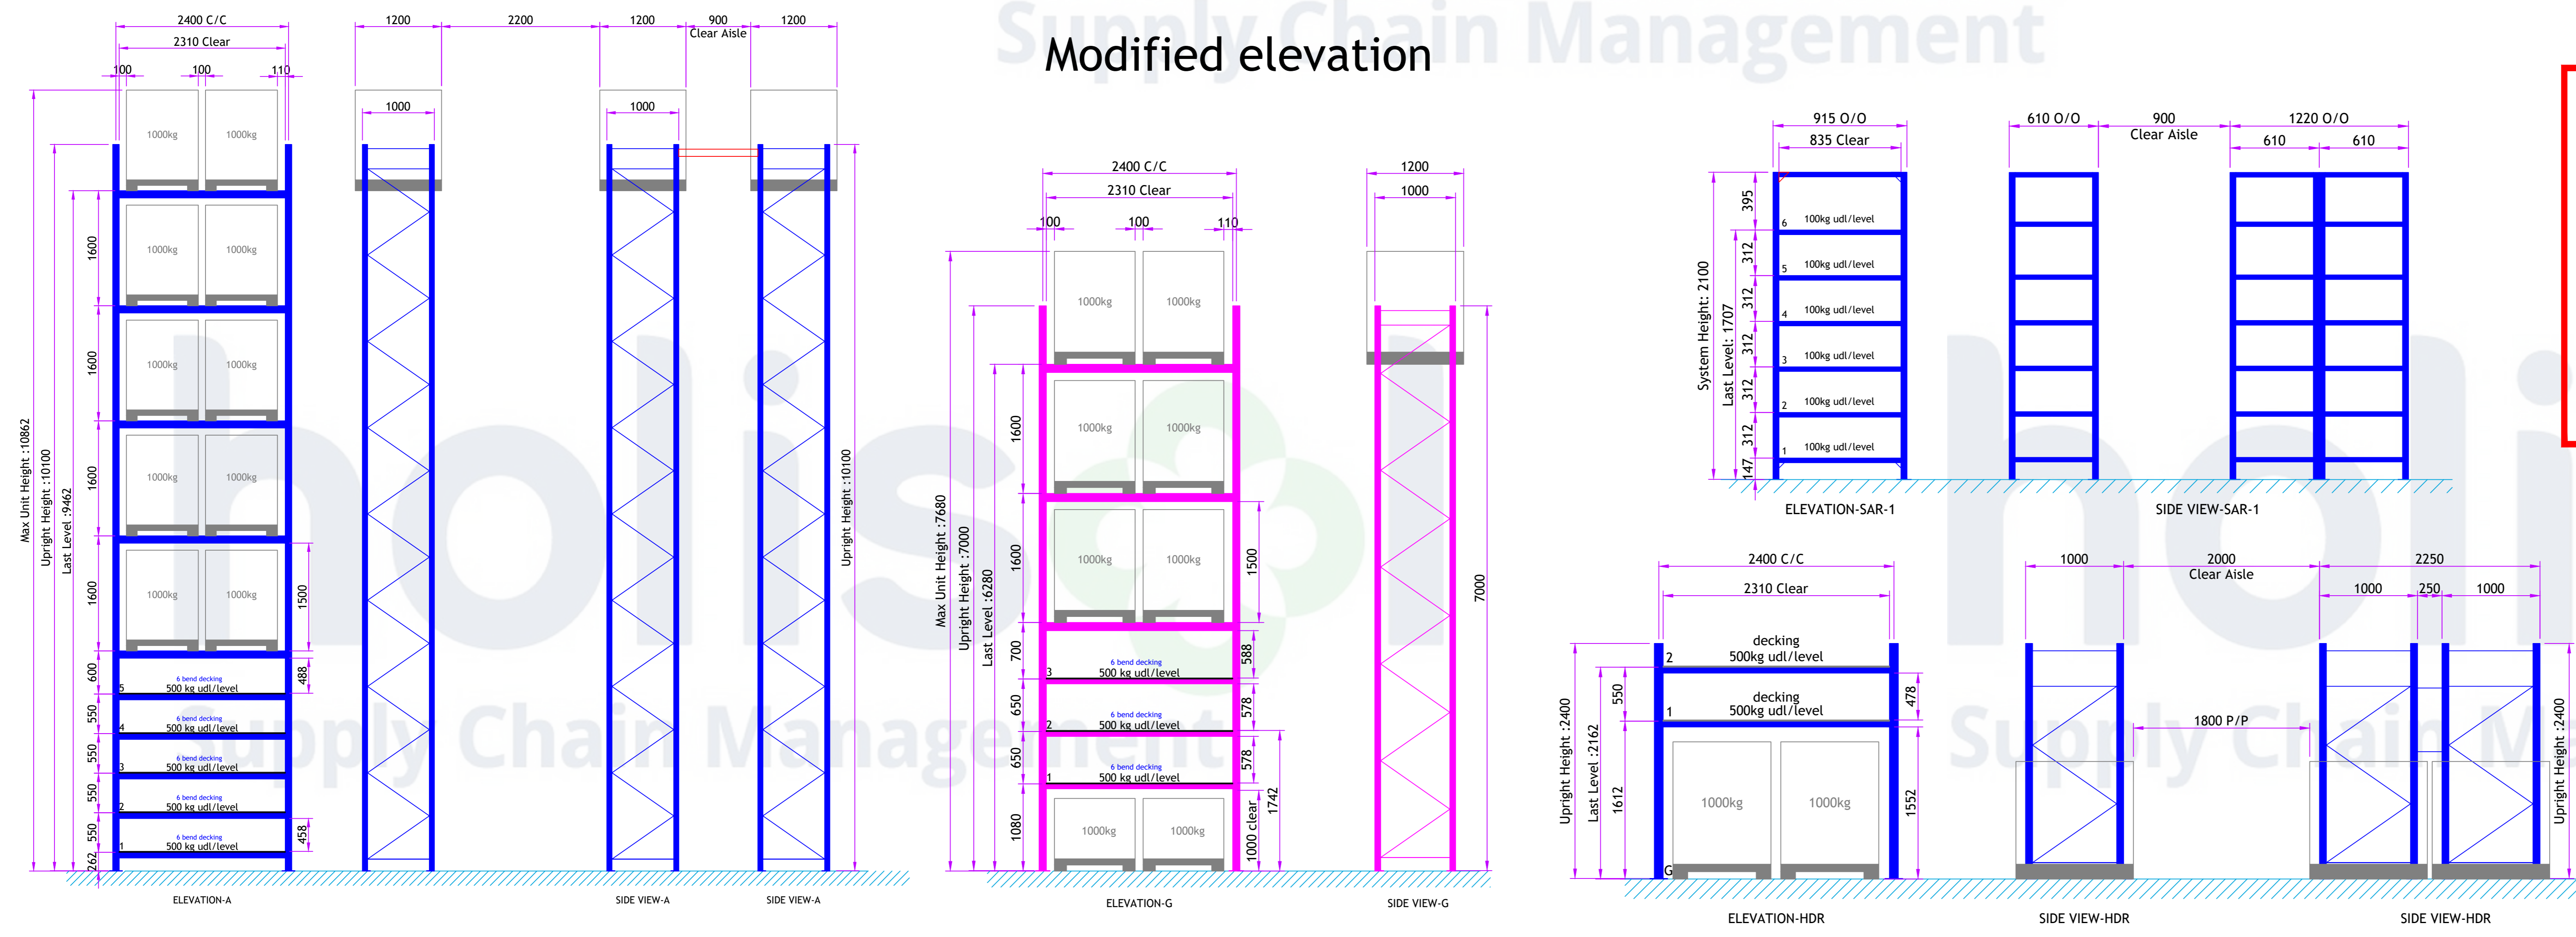

- Notes:**
1. G type 24 racks in ambient area are in current scope.
 2. Out of 24 G type racks 12 racks are existing racks whose elevation to be modified rest 12 nos. are complete new racks.
 3. HDR racks in cold stores are in current scope.
 4. SAR-1 racks in frozen chamber are in current scope.

MHE DETAILS	
90° Aisle (with pallet)	Min 3000 mm
Cross Aisle	Min 2000 mm
Min Fork Height req.	Min 6500 mm
Capacity @ MFH	Min 1000 kg
MHE Type (Existing/New)	STACKER

Note: All dimensions are in mm.

REV NO.	DESCRIPTION	DATE	MADE
R04	G type rack ht. reduced to 7000 mm from 9700 mm	01 Nov.2022	S.K
R03	Change in G type rack elevation	21 Oct.2022	S.K
R02	Change in layout	20 Oct.2022	S.K
R01	Change in layout	12 Oct.2022	S.K

PALLET DETAILS	
Pallet Type	Wooden
Achieved Capacity	82 Nos.

CAPACITY DETAILS-COLD STORES			
UNIT NAME	UNIT QTY	LEVELS/UNIT	TOTAL LEVELS
HDR	41	2	82
SAR-1	124	6	744
			0
			0
			0
			0
TOTAL CAPACITY			826 nos

CAPACITY DETAILS (PALLET)-COLD STORES				
UNIT NAME	UNIT QTY	LEVELS/UNIT	PALLETS/LEVEL	TOTAL PALLET/NIT
HDR	41	G	2	82
				0
				0
				0
				0
TOTAL CAPACITY				82 nos

CAPACITY DETAILS-SHELVING LEVELS			
UNIT NAME	UNIT QTY	LEVELS/UNIT	TOTAL LEVELS
G	24	3	72
			0
			0
			0
			0
TOTAL CAPACITY			72 nos

CAPACITY DETAILS (PALLET)-AMBIENT AREA					
UNIT NAME	UNIT QTY	LEVELS/UNIT	PALLETS/LEVEL	PALLET/NIT	TOTAL PALLET/NIT
G	24	G+3	2	8	192
					0
					0
					0
					0
TOTAL CAPACITY					192 nos

PALLET DETAILS	
Pallet Type	Wooden
Achieved Capacity	192 Nos.

holis Holis Logistics Pvt. Ltd.
 Adjacent to Sultanpur Metro Station gate no.1
 Plot No. 23, 1st Floor, New Delhi – 110030, India
 www.holislogistics.com

Supply Chain Management

PROJECT: ZEPTO_TALOJA
 DRAWING NO: HLS_ZEPTO_TALOJA-R04
 TITLE: WAREHOUSE LAYOUT
 SCALE: NTS
 CLIENT: ZEPTO
 DATE: 07-10-2022
 DRAWN: SK
 APPROVED: AK