
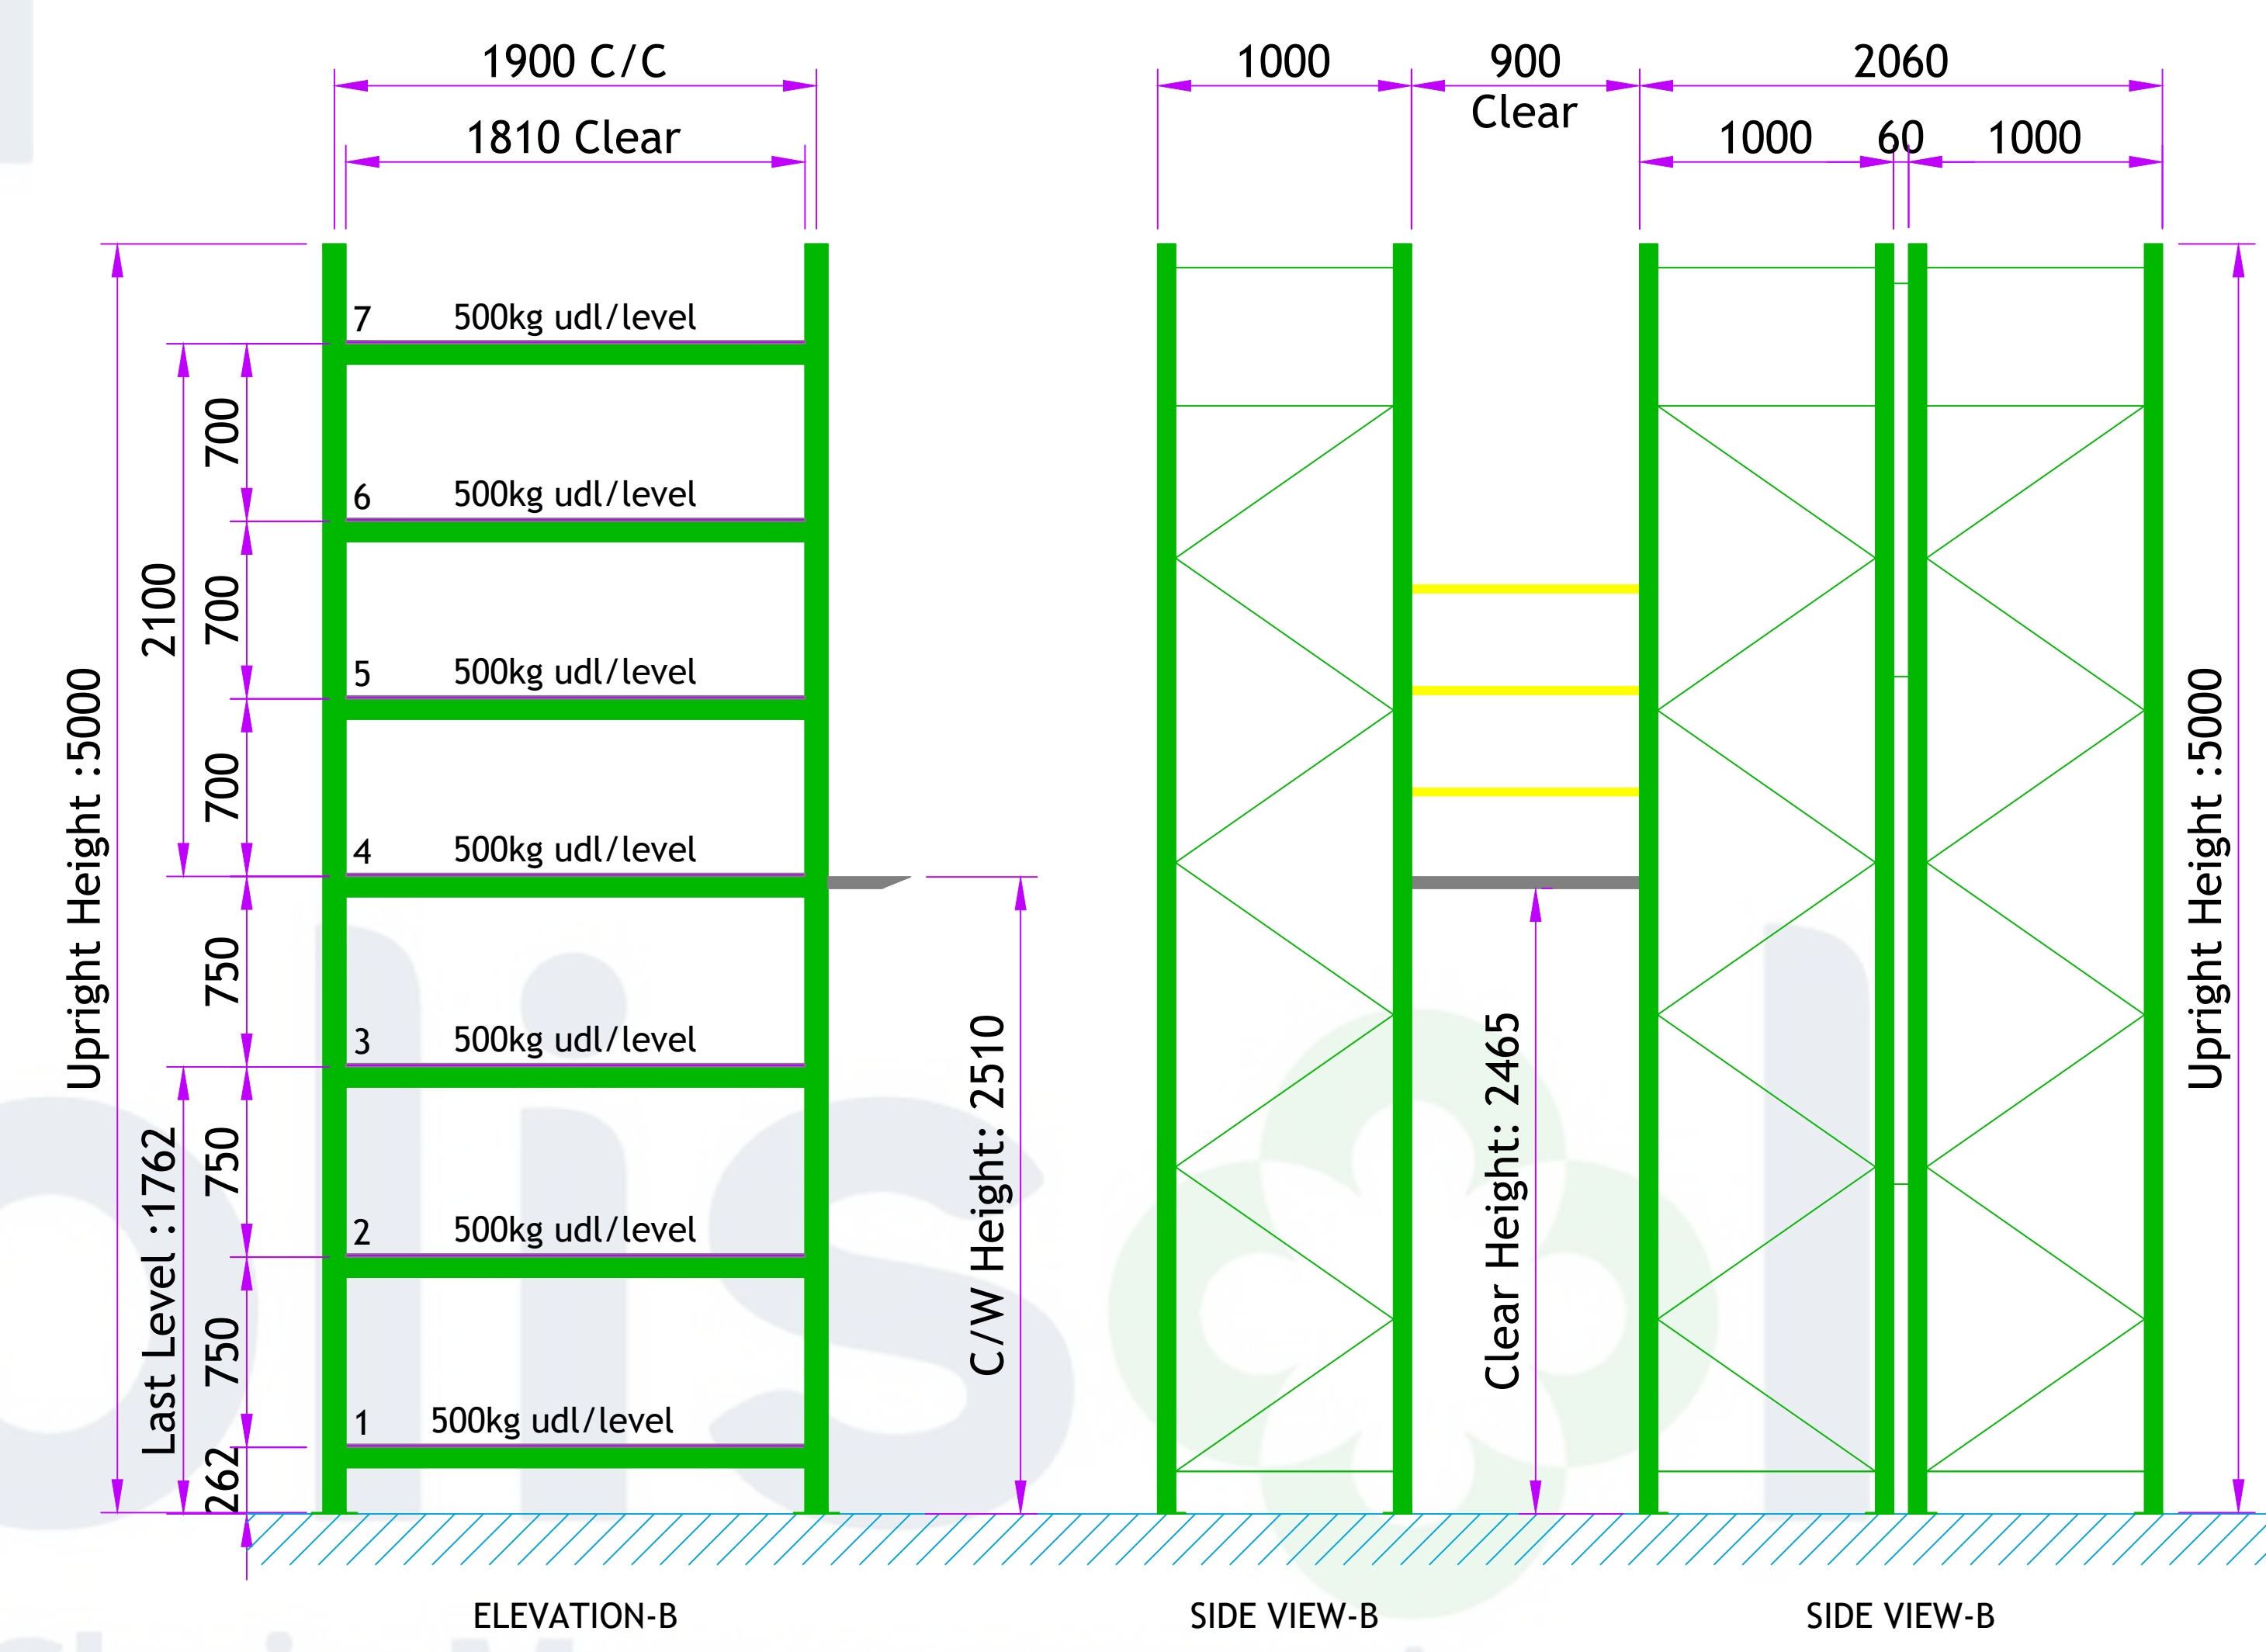
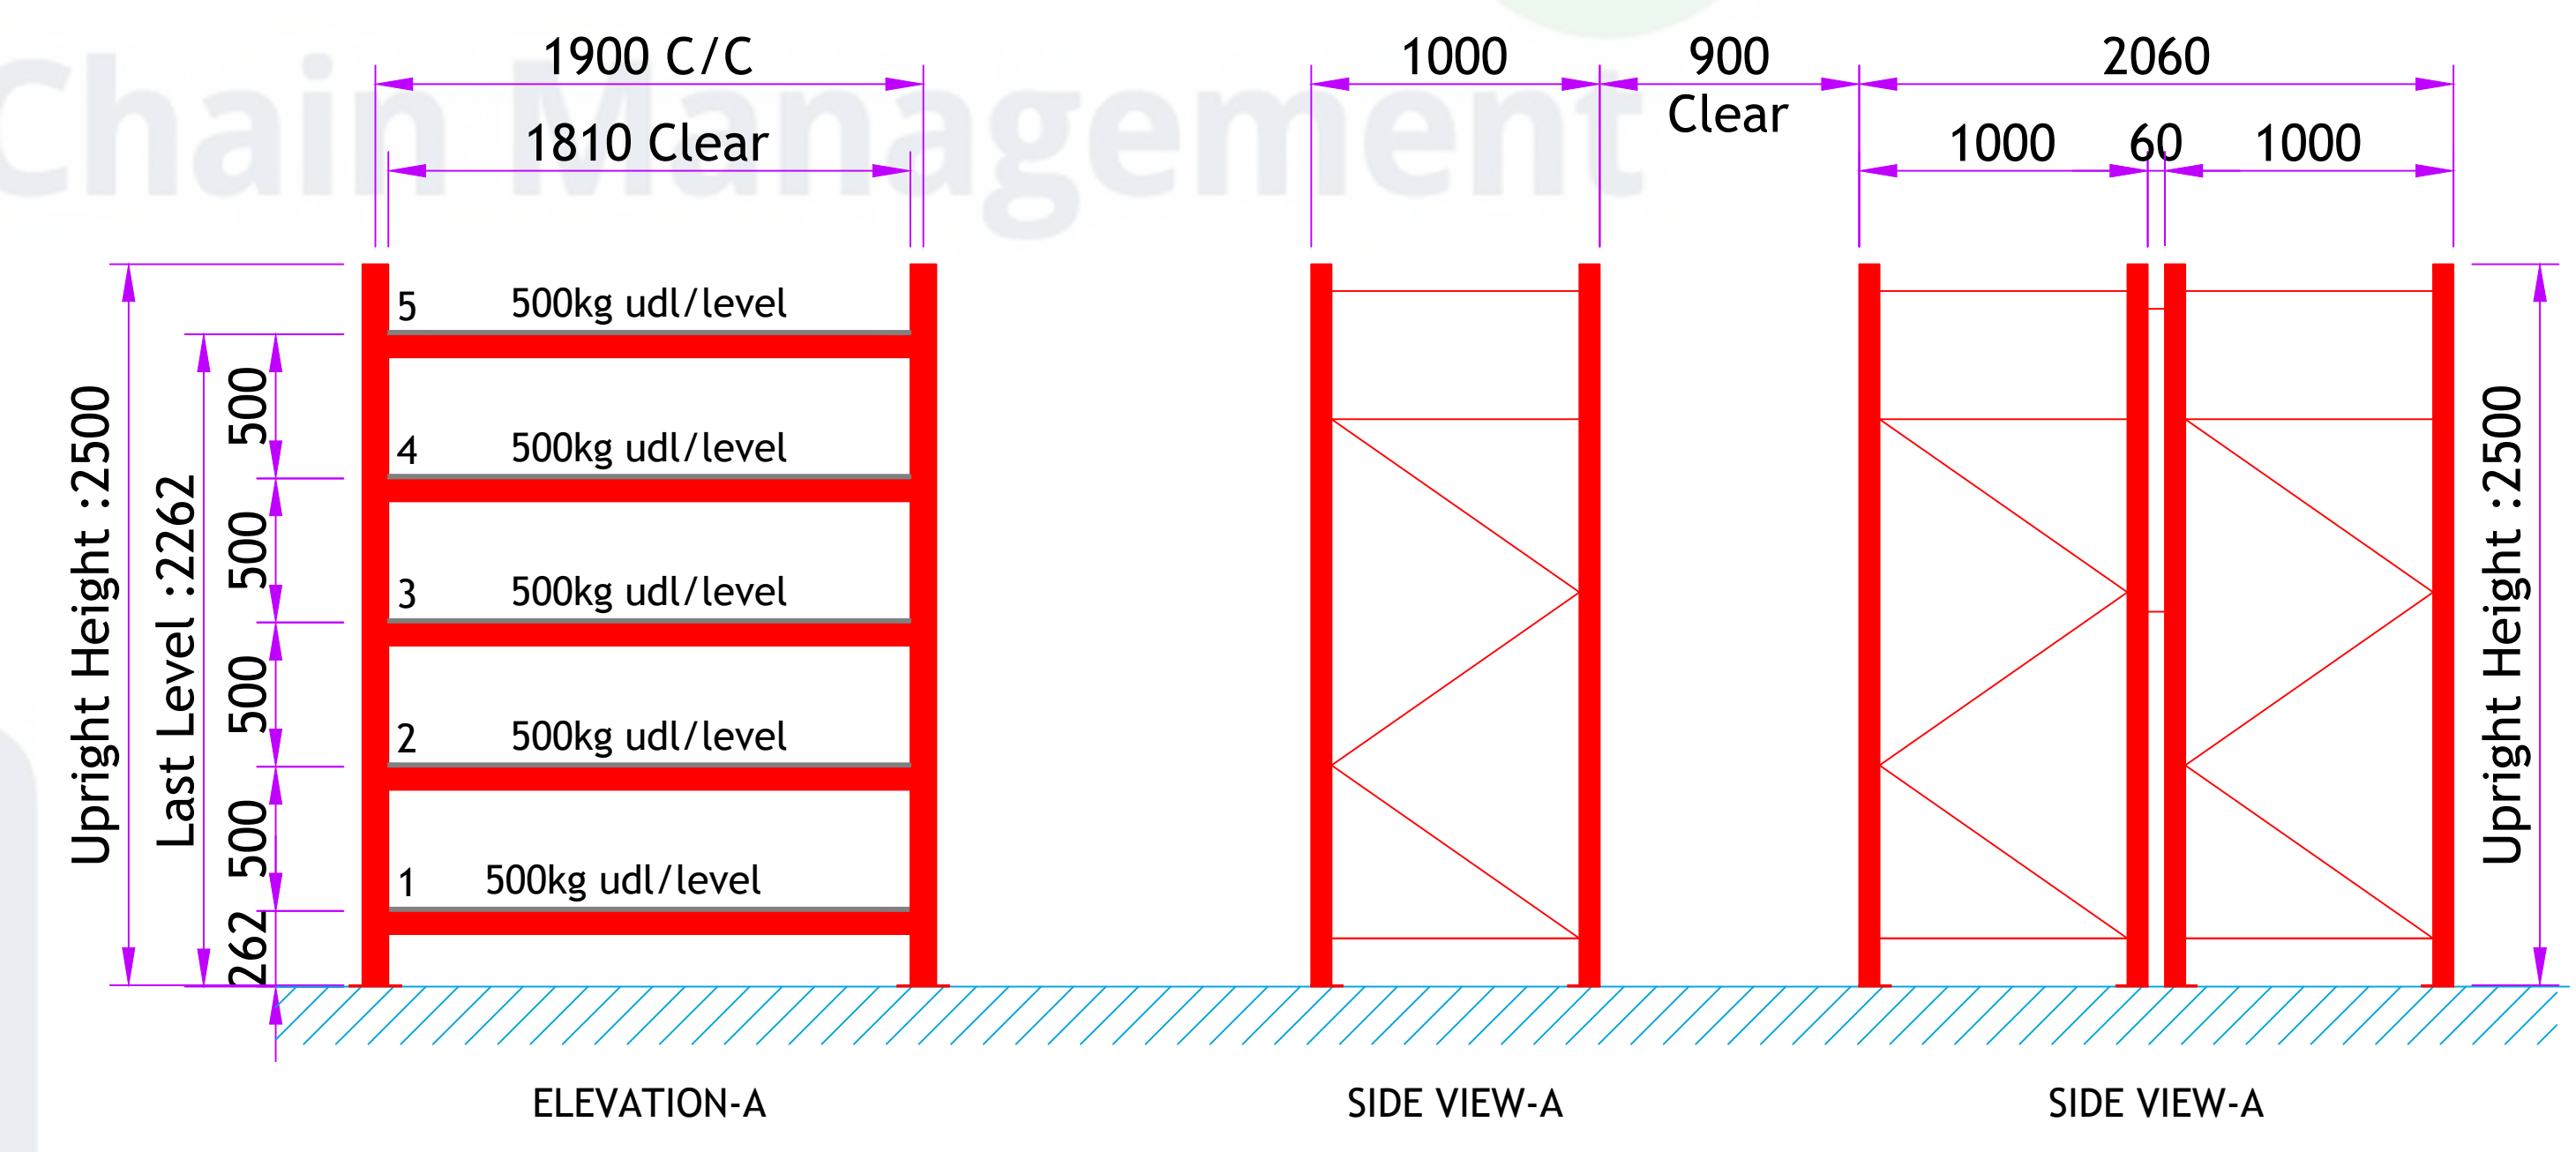
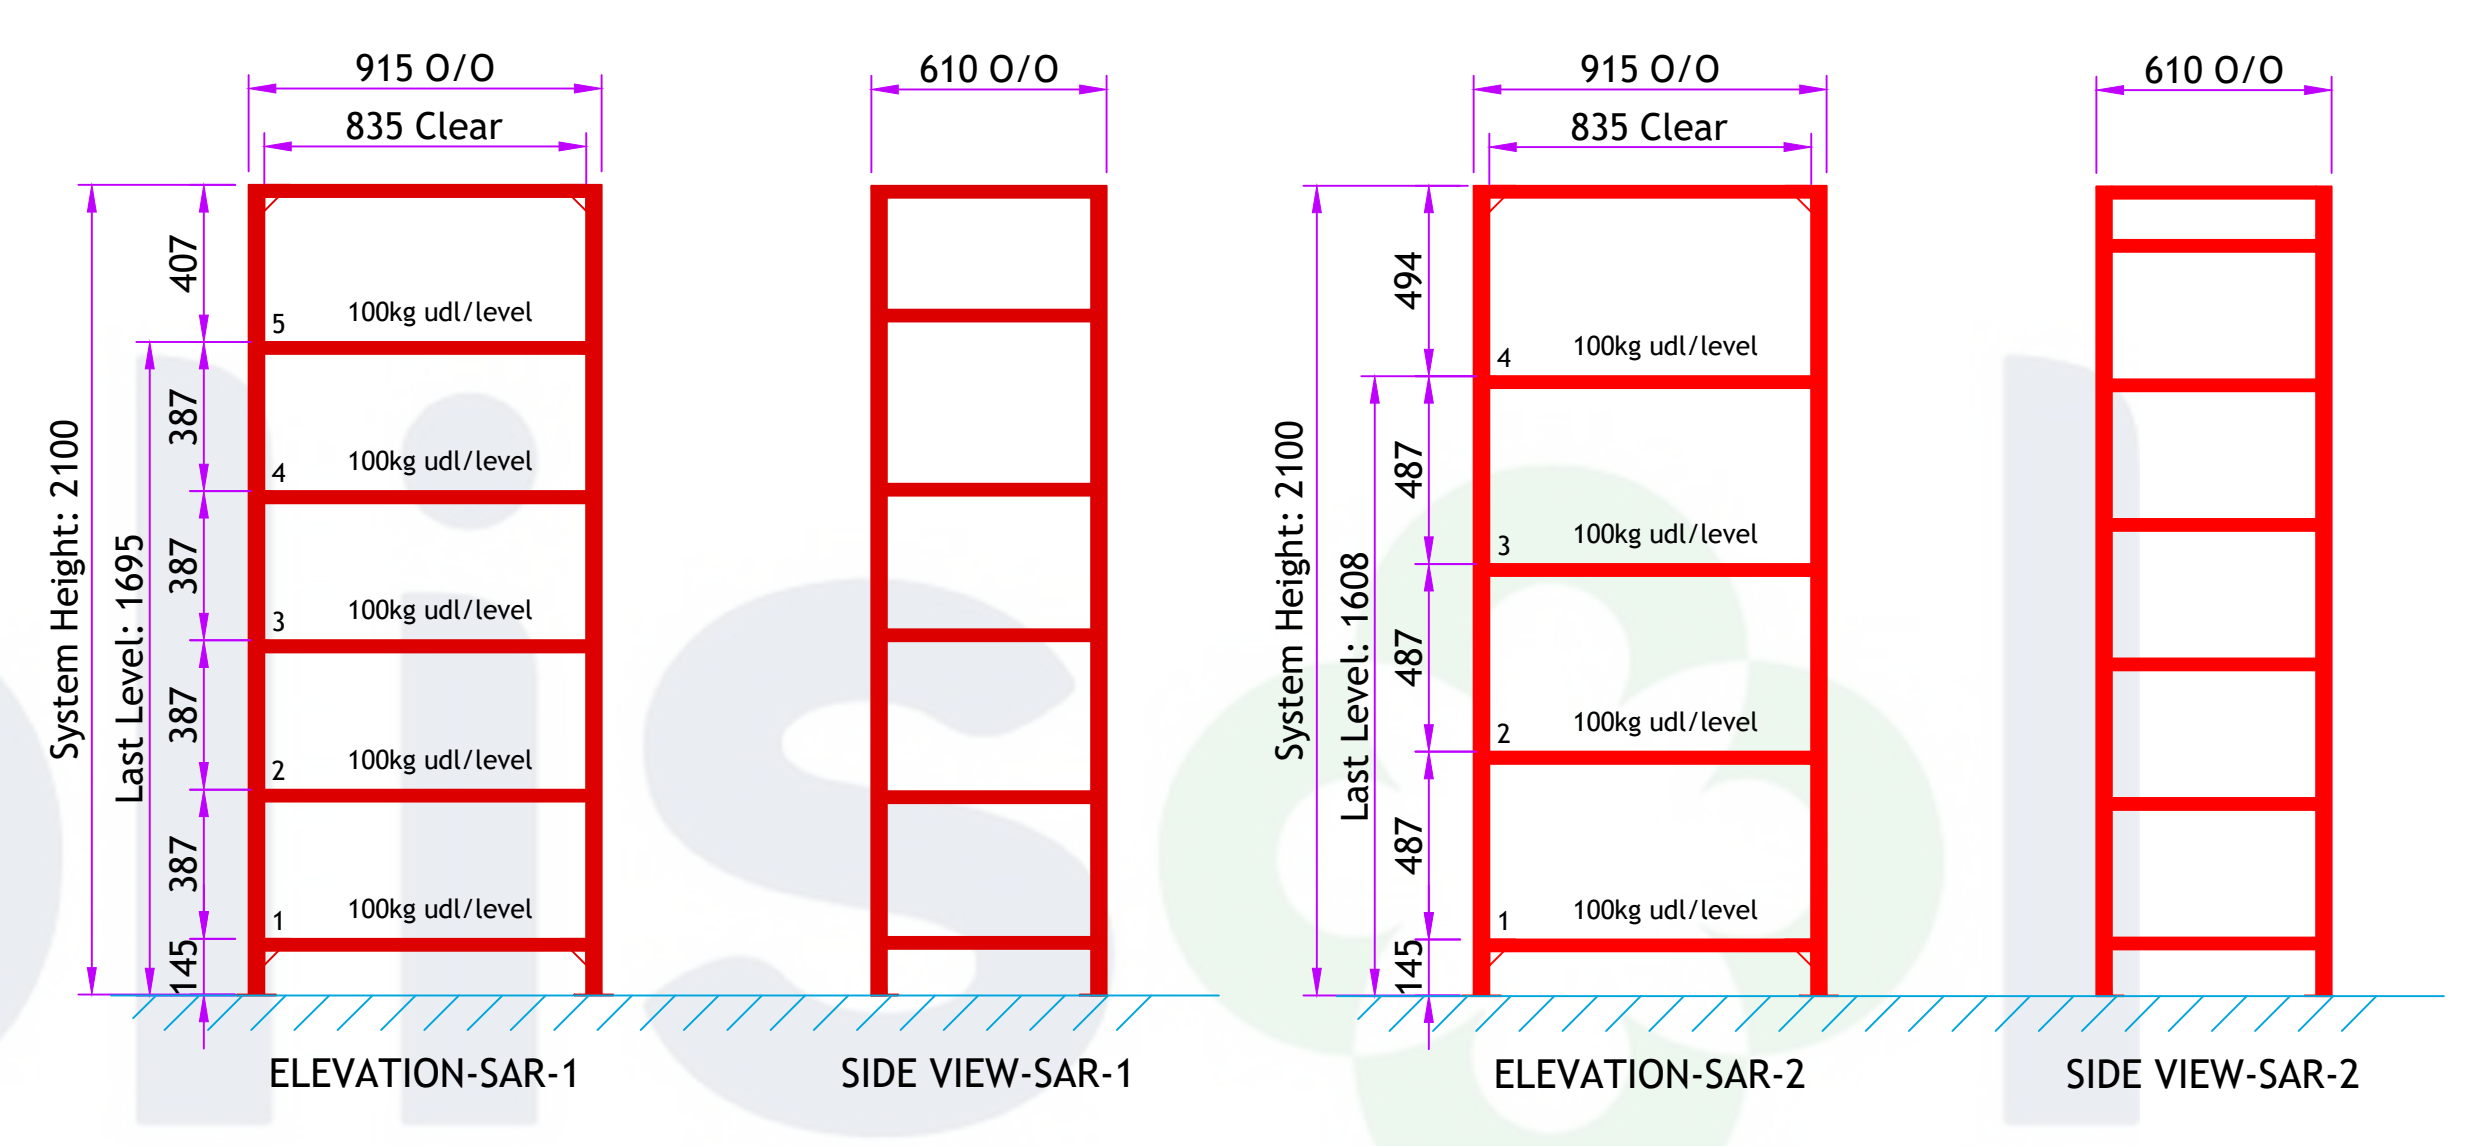


COPYRIGHT THIS DRAWING IS THE PROPERTY OF HOLISOL LOGISTICS. REPRODUCTION IN WHOLE OR PART IS STRICTLY FORBIDDEN WITHOUT OUR WRITTEN CONSENT

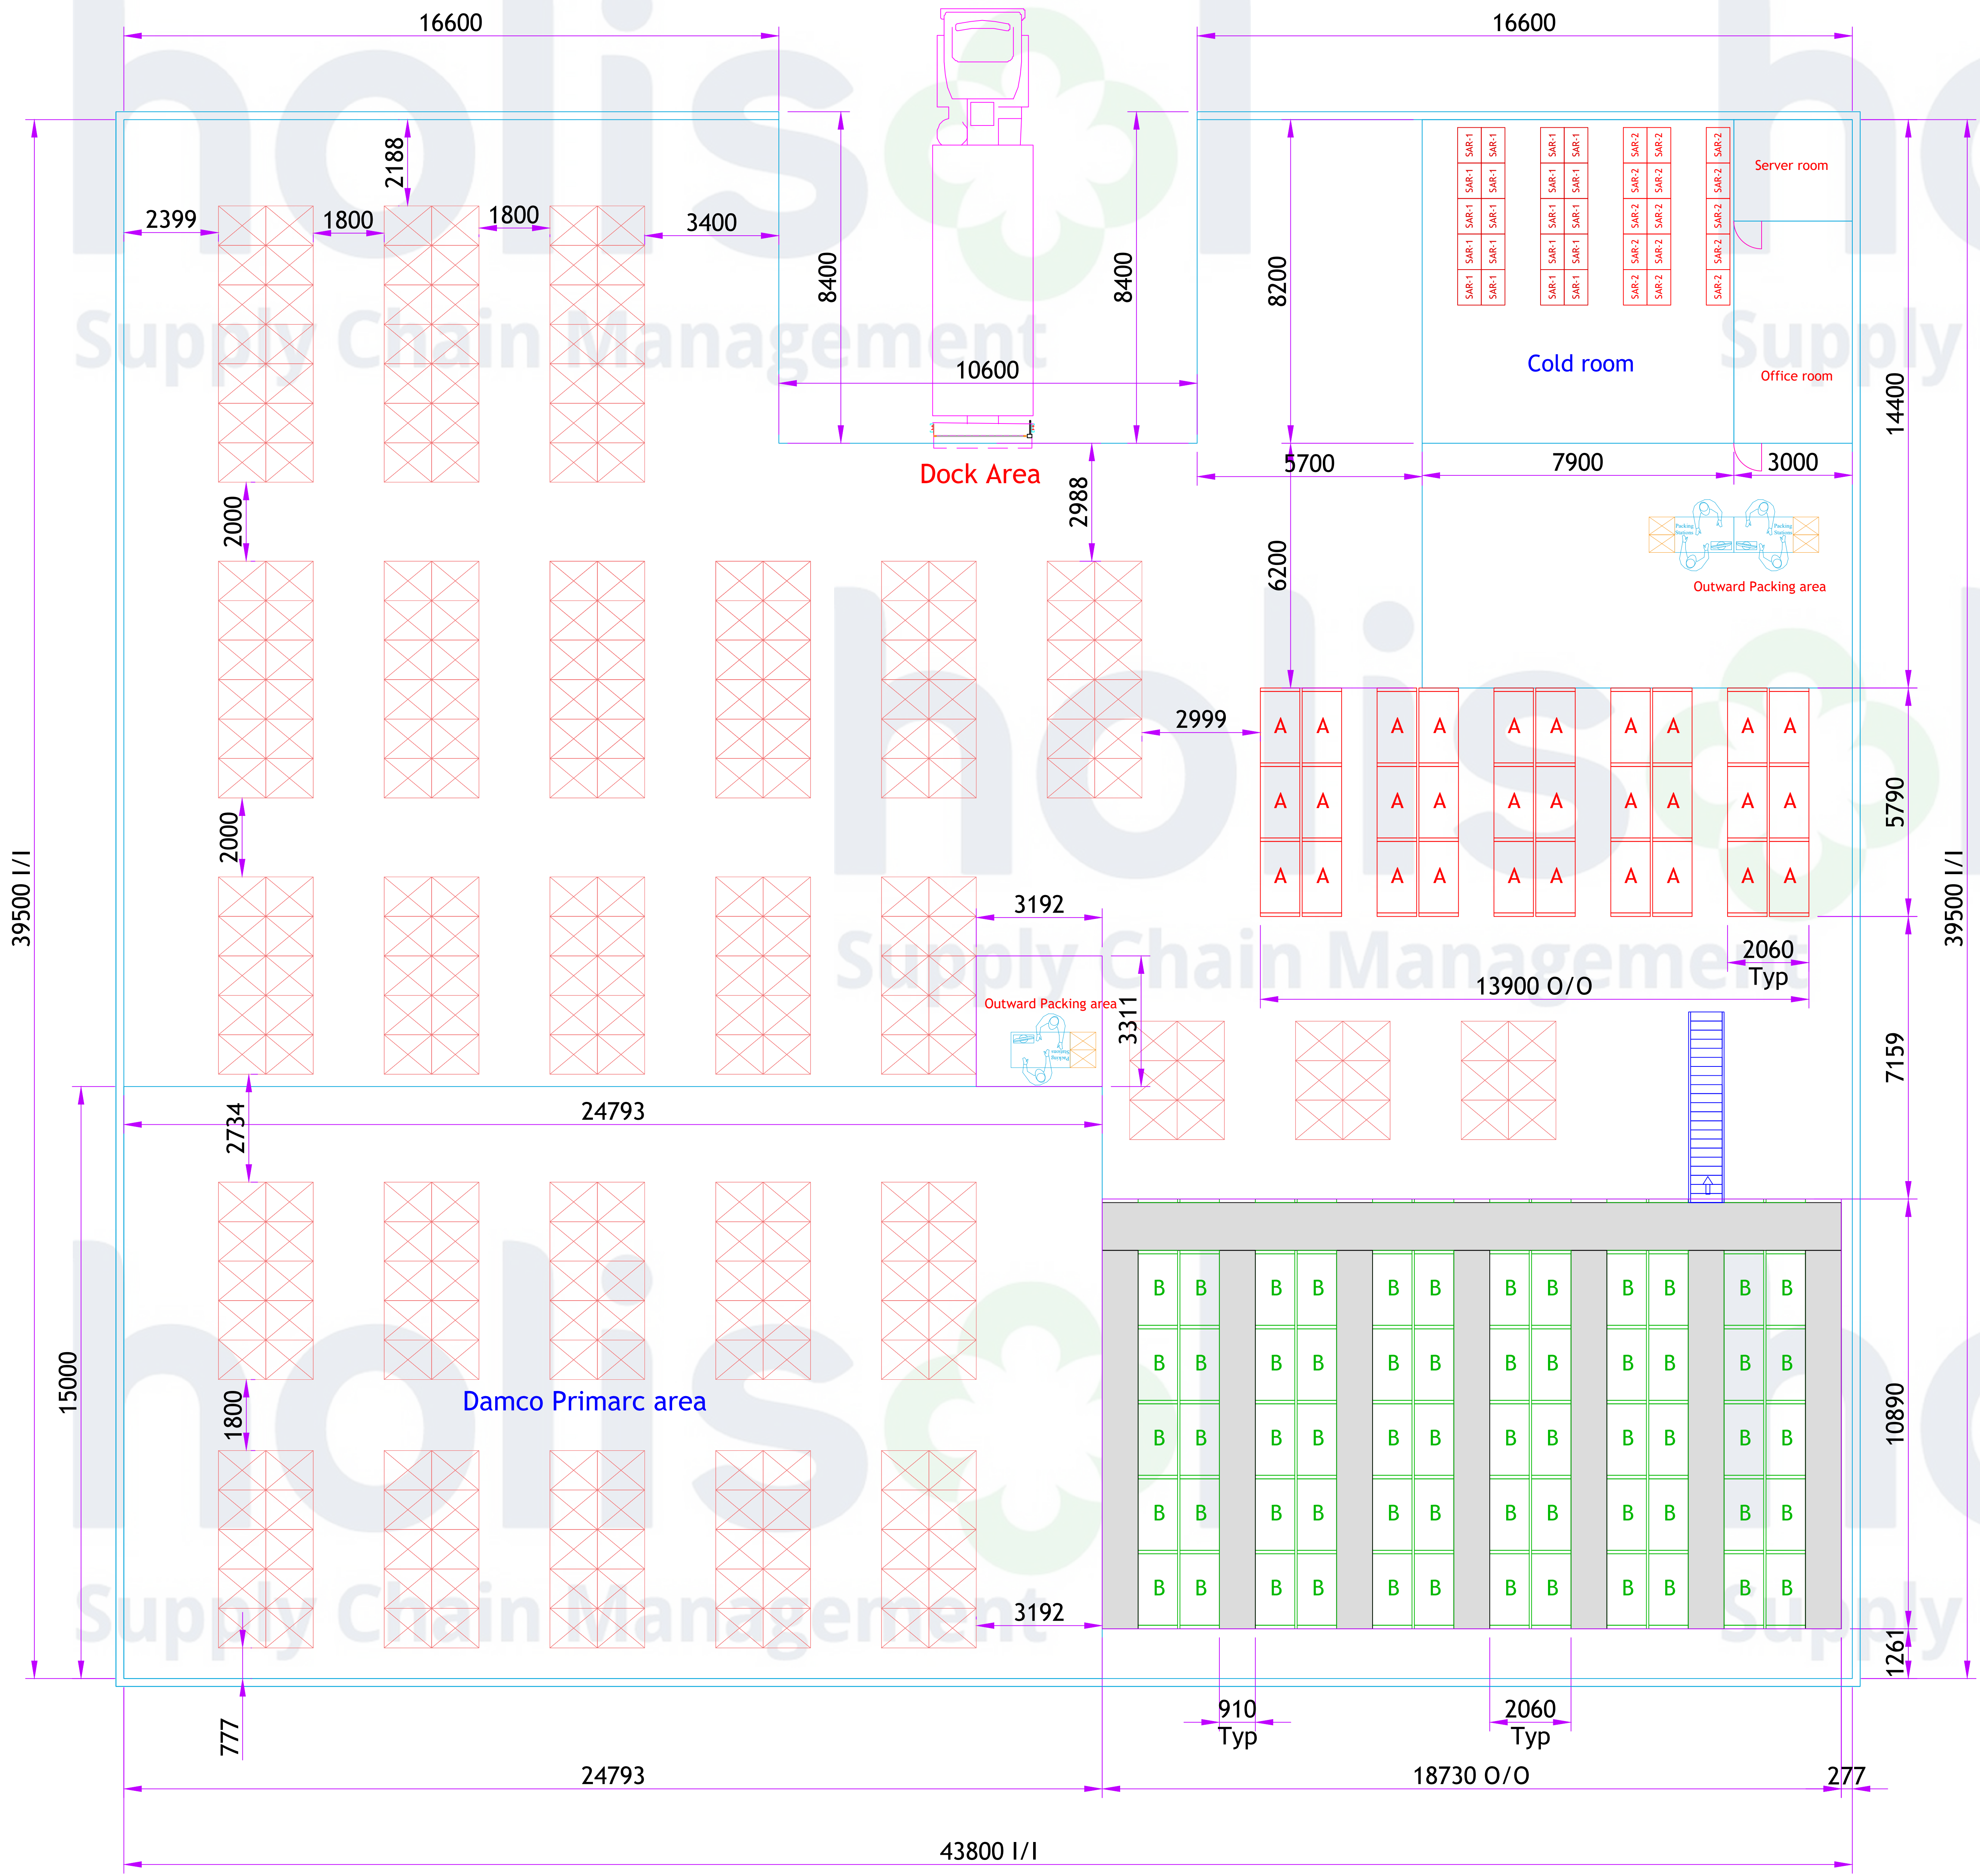

Note: All dimensions are in mm.

CAPACITY DETAILS			
UNIT NAME	UNIT QTY	LEVELS/ UNIT	TOTAL LEVELS
A	30	5	150
B	60	7	420
SAR-1	20	5	100
SAR-2	15	4	60
TOTAL CAPACITY			730 levels

REV NO.	DESCRIPTION	DATE	MADE
R01			

holisol Supply Chain Management
 Holisol Logistics Pvt. Ltd.
 Adjacent to Sultanpur Metro Station gate no.1
 Plot No. 23, 1st Floor, New Delhi - 110030, India
www.holisologistics.com

PROJECT	HOLISOL_JIGANI_MFC
TITLE	WAREHOUSE LAYOUT
SCALE	1:140
CLIENT	DATE 2-09-2022
FACES, DAMCO PRIMARC	DRAWN SK
	APPROVED AK