





- Area specifications-W/H-1**
1. Total warehouse area - 53,540 sq feet
 2. Total storage area - 29,386 sq feet
 3. Mezz. floor area - 3089 sq feet
 4. Handling area - 19,000 sq feet

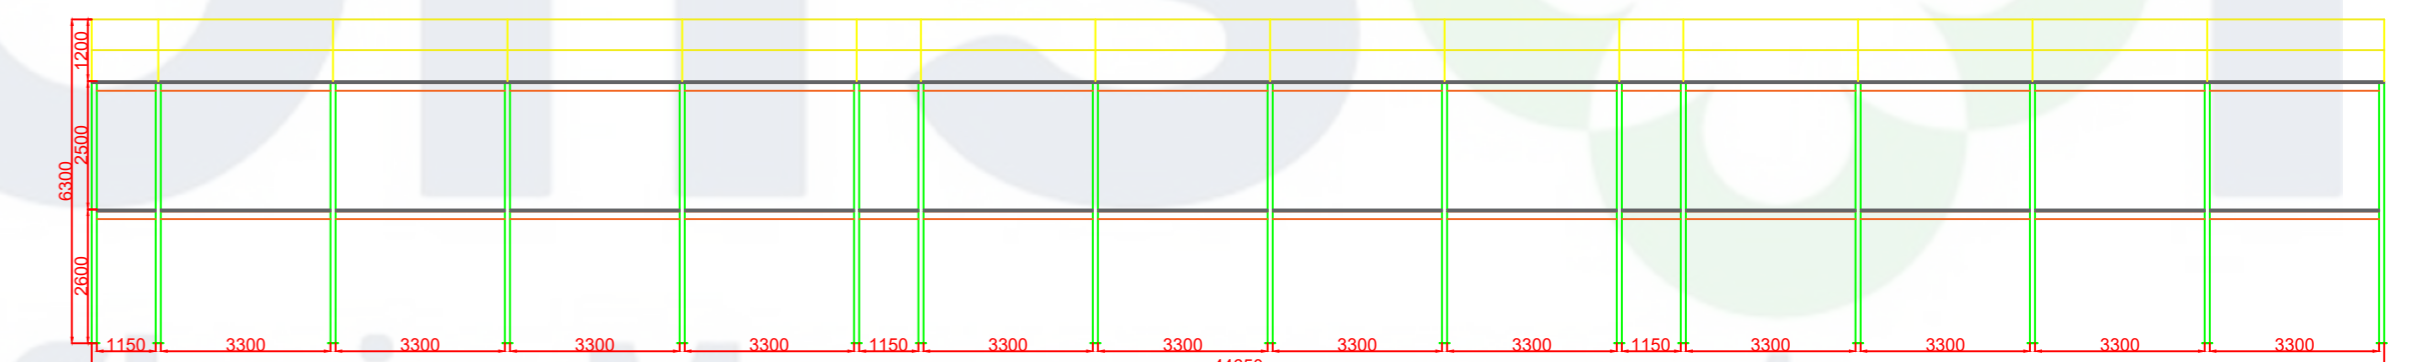

MULTI-TIER LONG SPAN RACKING SYSTEM

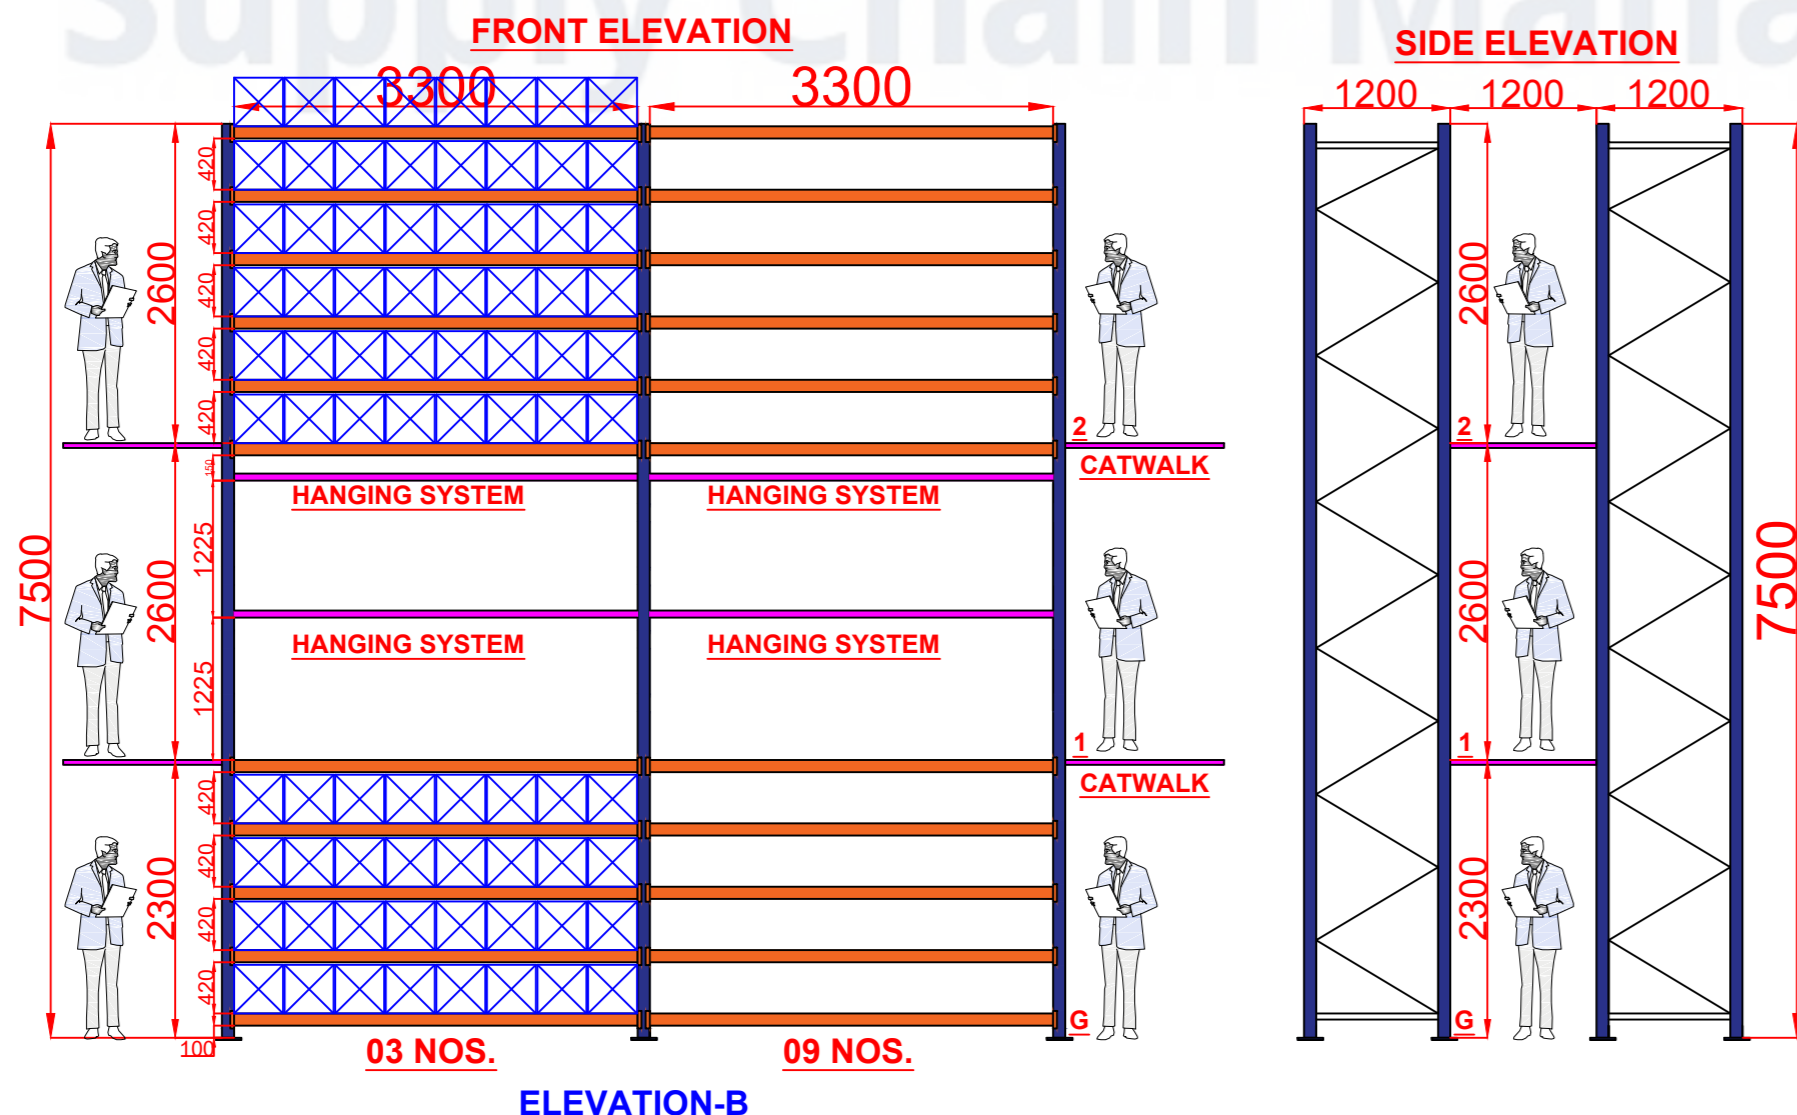

MULTI-TIER LONG SPAN RACKING SYSTEM

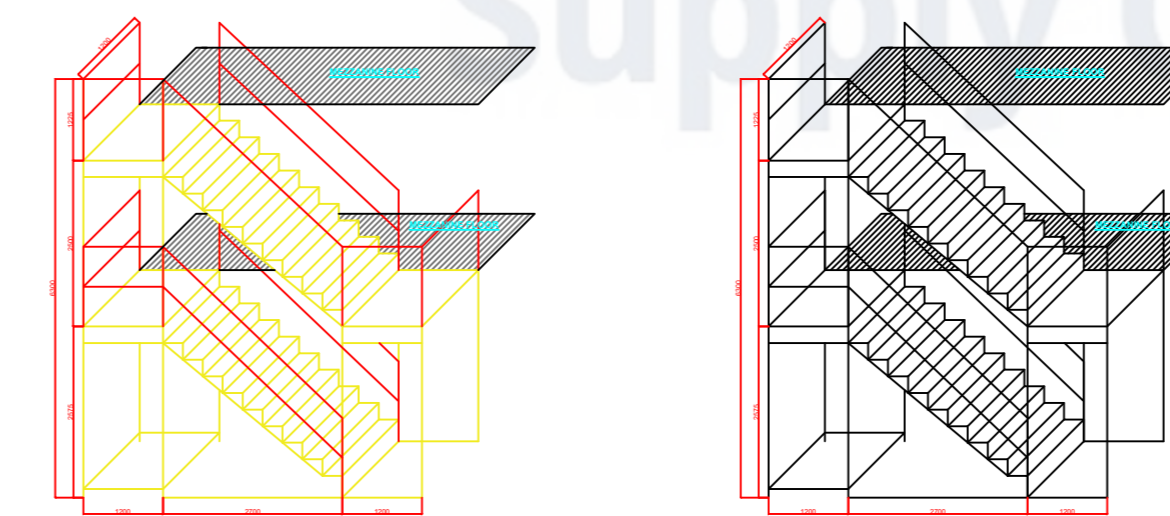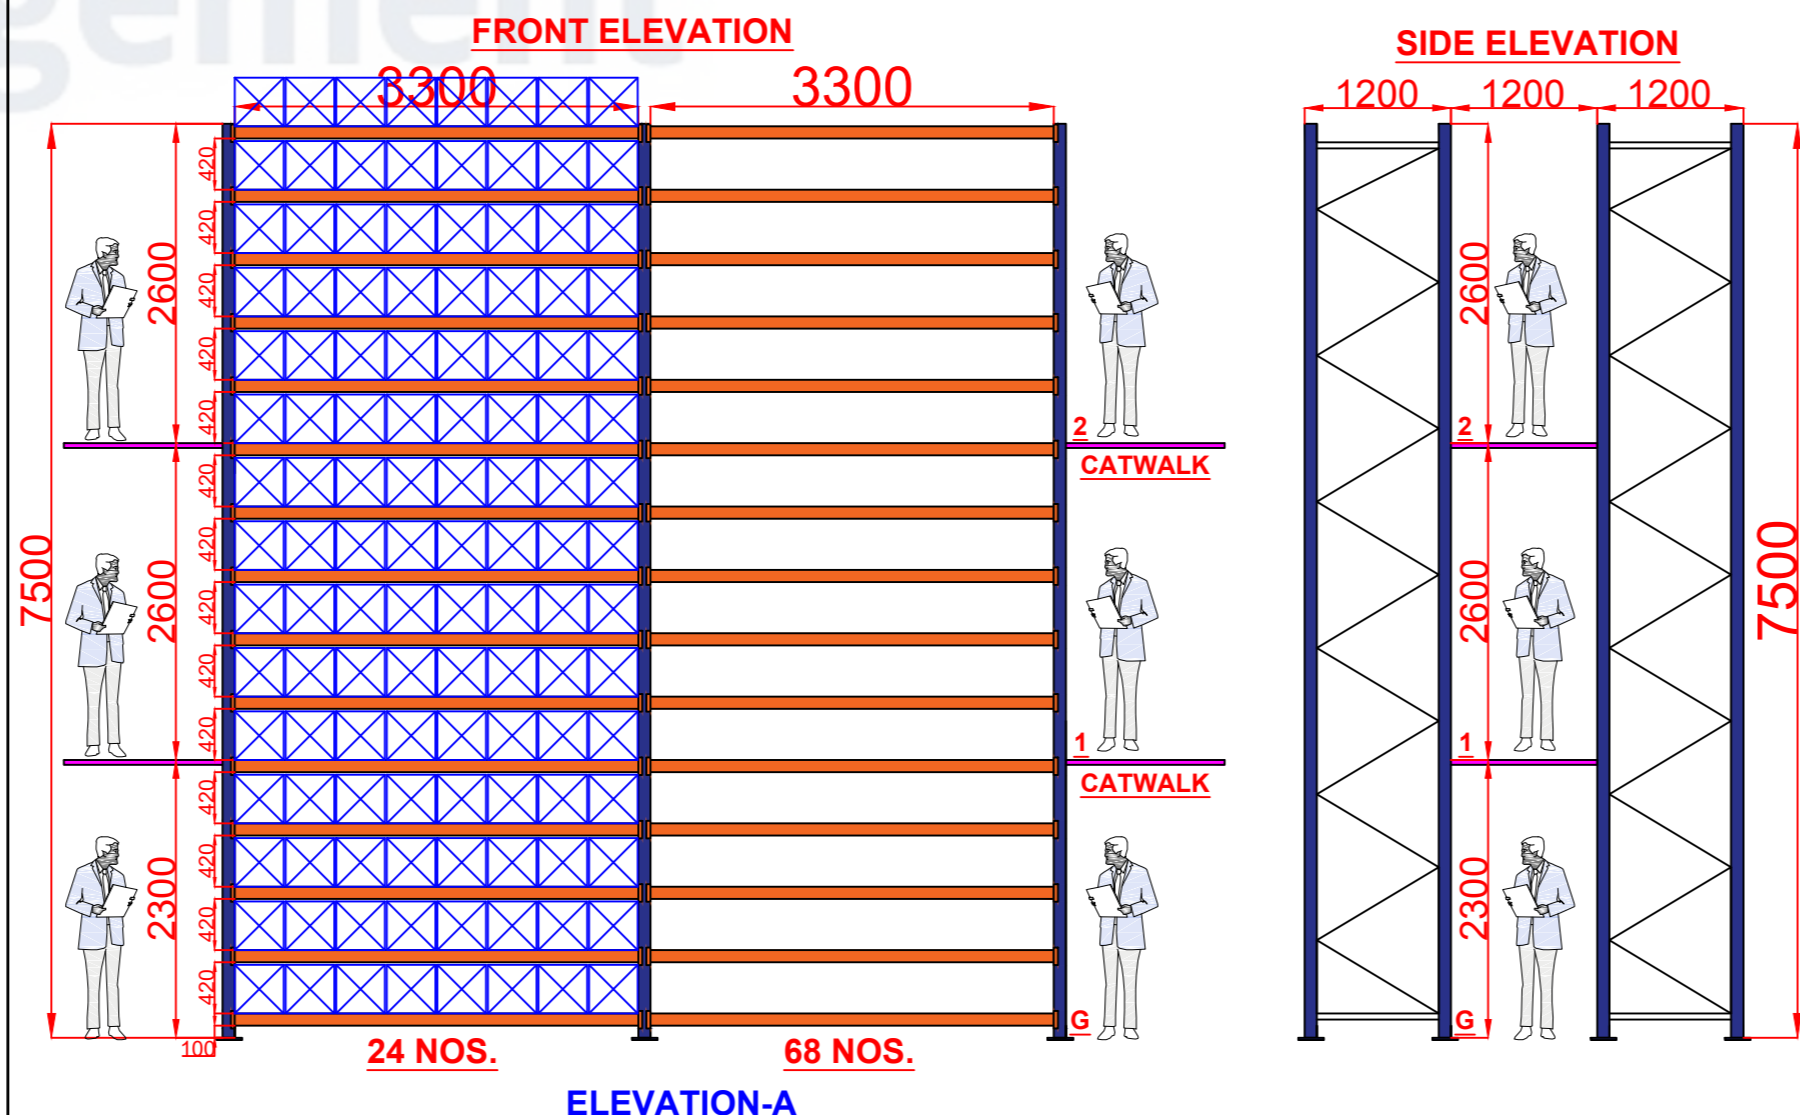

CAPACITY DETAILS

UNIT NAME	UNIT QTY	LEVELS/UNIT	BINS/LEVEL	BINS/UNIT	TOTAL LEVELS	TOTAL BINS
A	300	15	16	240	4500	72000
B	16	10	16	160	160	2560
						0
						0
						0
						0
TOTAL CAPACITY OF BINS					4660 nos	74560

SKU DETAILS

SKU Type	BIN
Achieved Capacity	74560 Nos.

Note: All dimensions are in mm.

REV NO.	DESCRIPTION	DATE	MADE
R01			

holisol Holisol Logistics Pvt. Ltd.
Supply Chain Management Adjacent to Sultanpur Metro Station gate no.1
Plot No. 23, 1st Floor, New Delhi - 110030, India
www.holisollogistics.com

PROJECT	DRAWING NO	TAURU_WH-2
TAURU WH	TITLE	WAREHOUSE LAYOUT
	SCALE	NTS
CLIENT	DATE	13-10-2022
MFC	DRAWN	SK
	APPROVED	AK