


Warehouse carpet area ~ 56k sq ft.

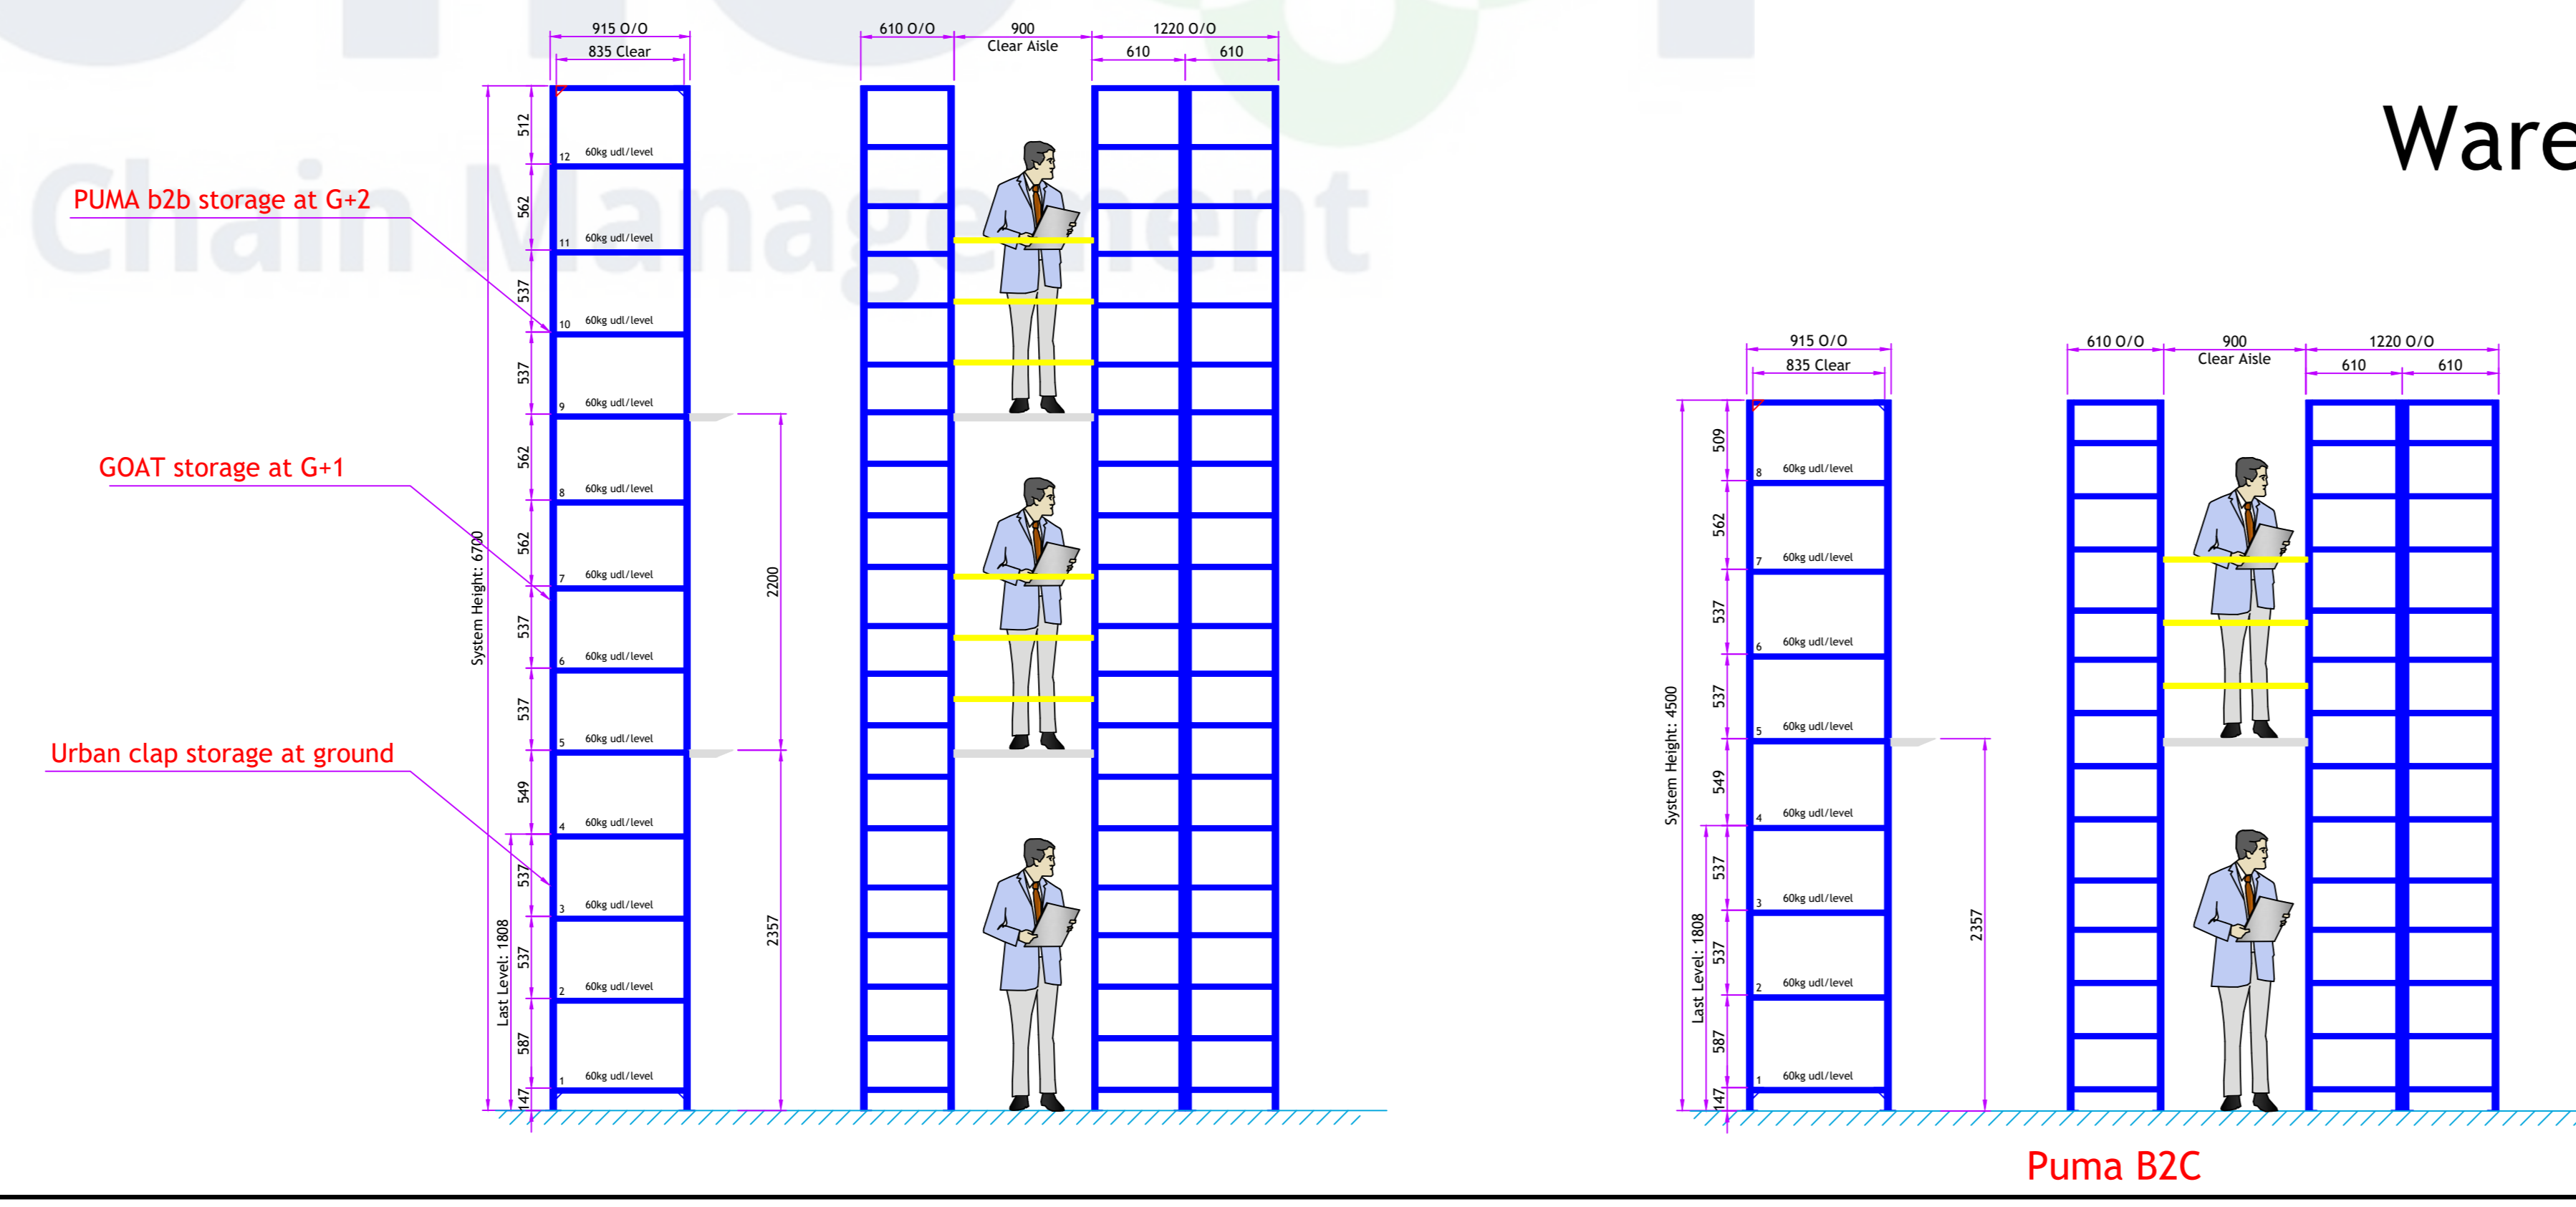

Note: All dimensions are in mm.

REV NO.	DESCRIPTION	DATE	MADE

holisol Supply Chain Management
 Holisol Logistics Pvt. Ltd.
 Adjacent to Sultanpur Metro Station gate no.1
 Plot No. 23, 1st Floor, New Delhi - 110030, India
www.holisologistics.com

PROJECT	MUMBAI_I3	DRAWING NO	HLS_MUM_I3_56K
TITLE	WAREHOUSE LAYOUT	SCALE	NTS
CLIENT	MFC	DATE	18-10-2022
DRAWN	SK	APPROVED	AK